
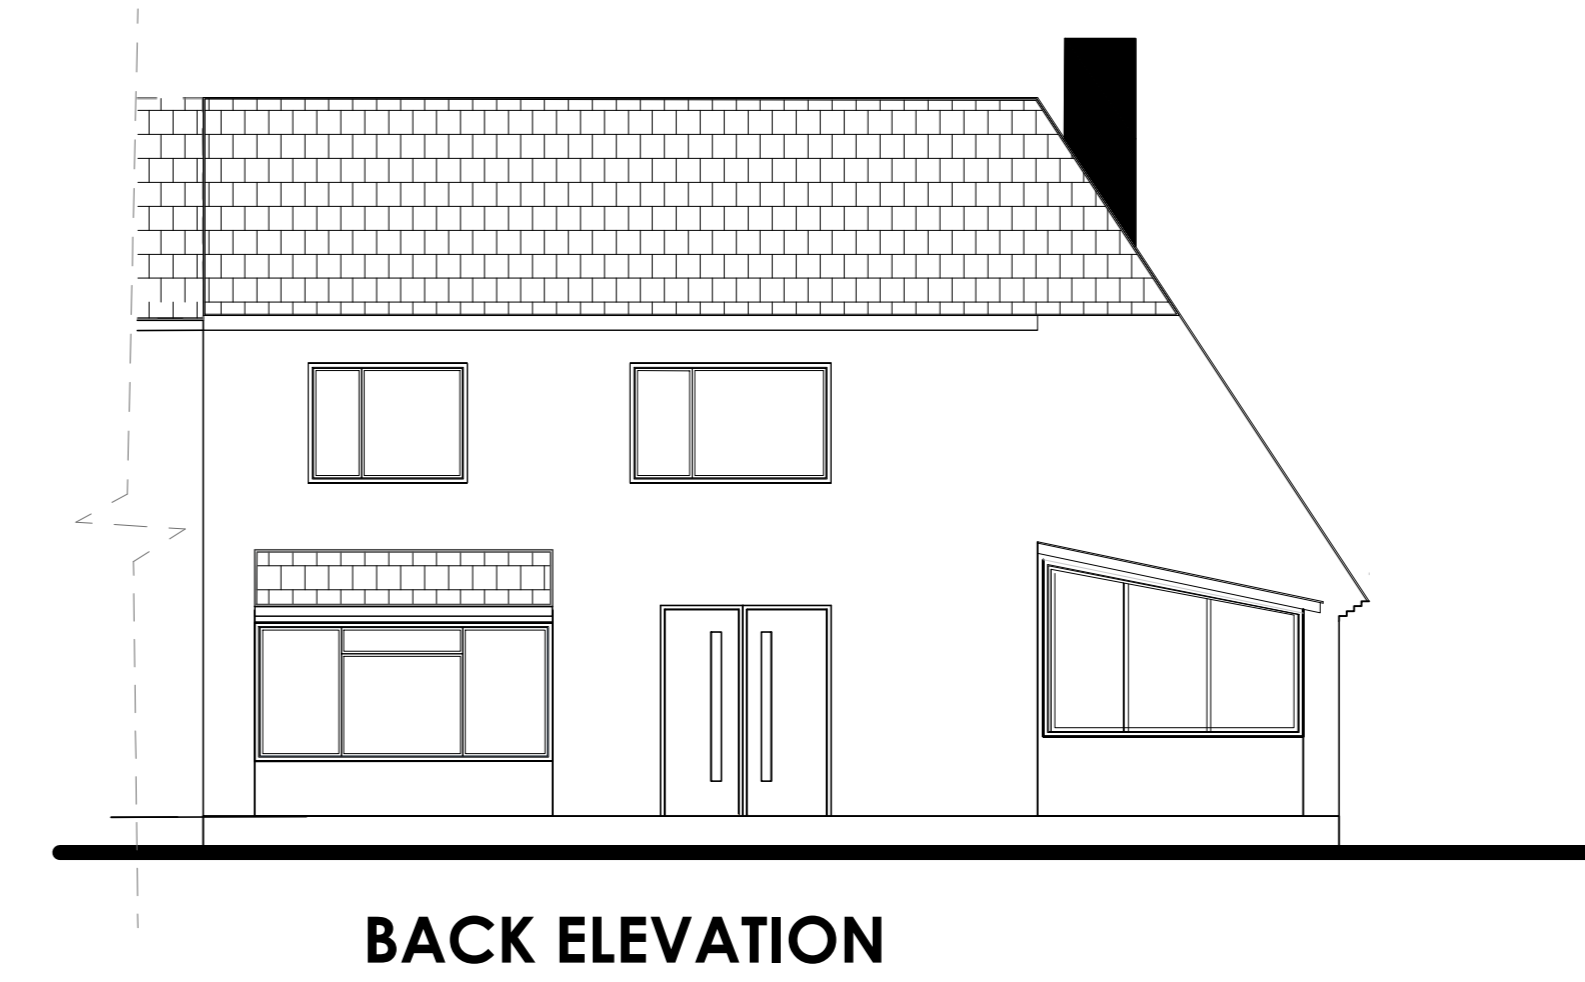
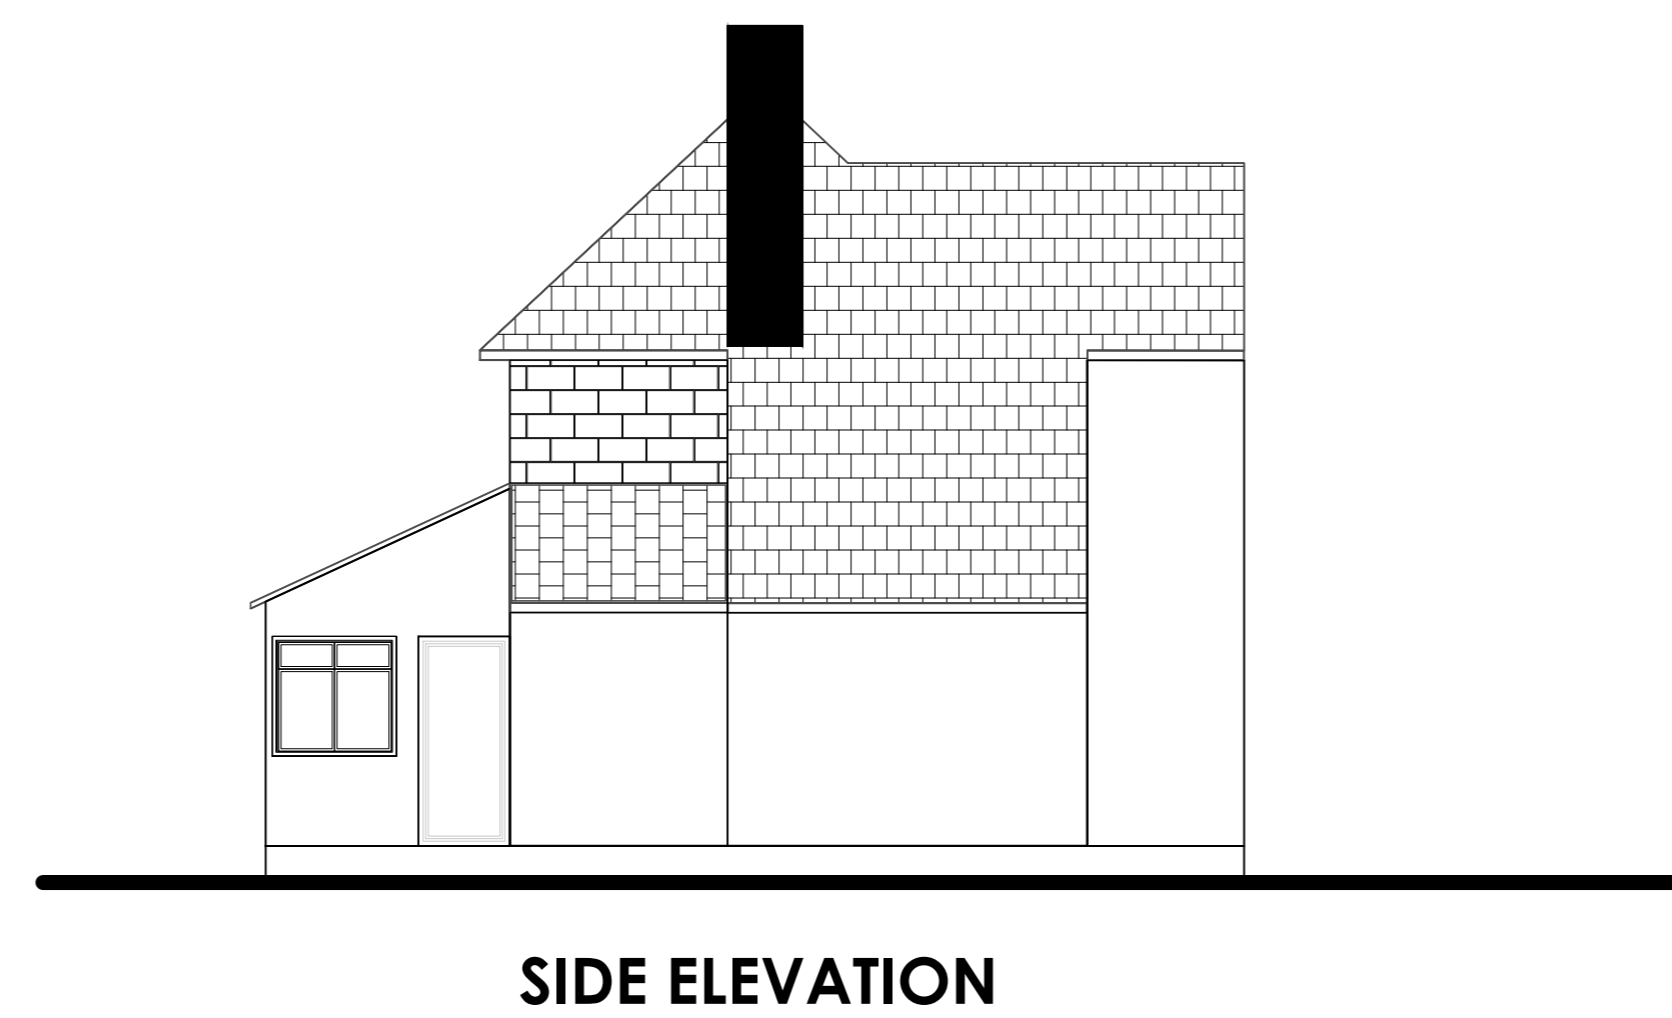
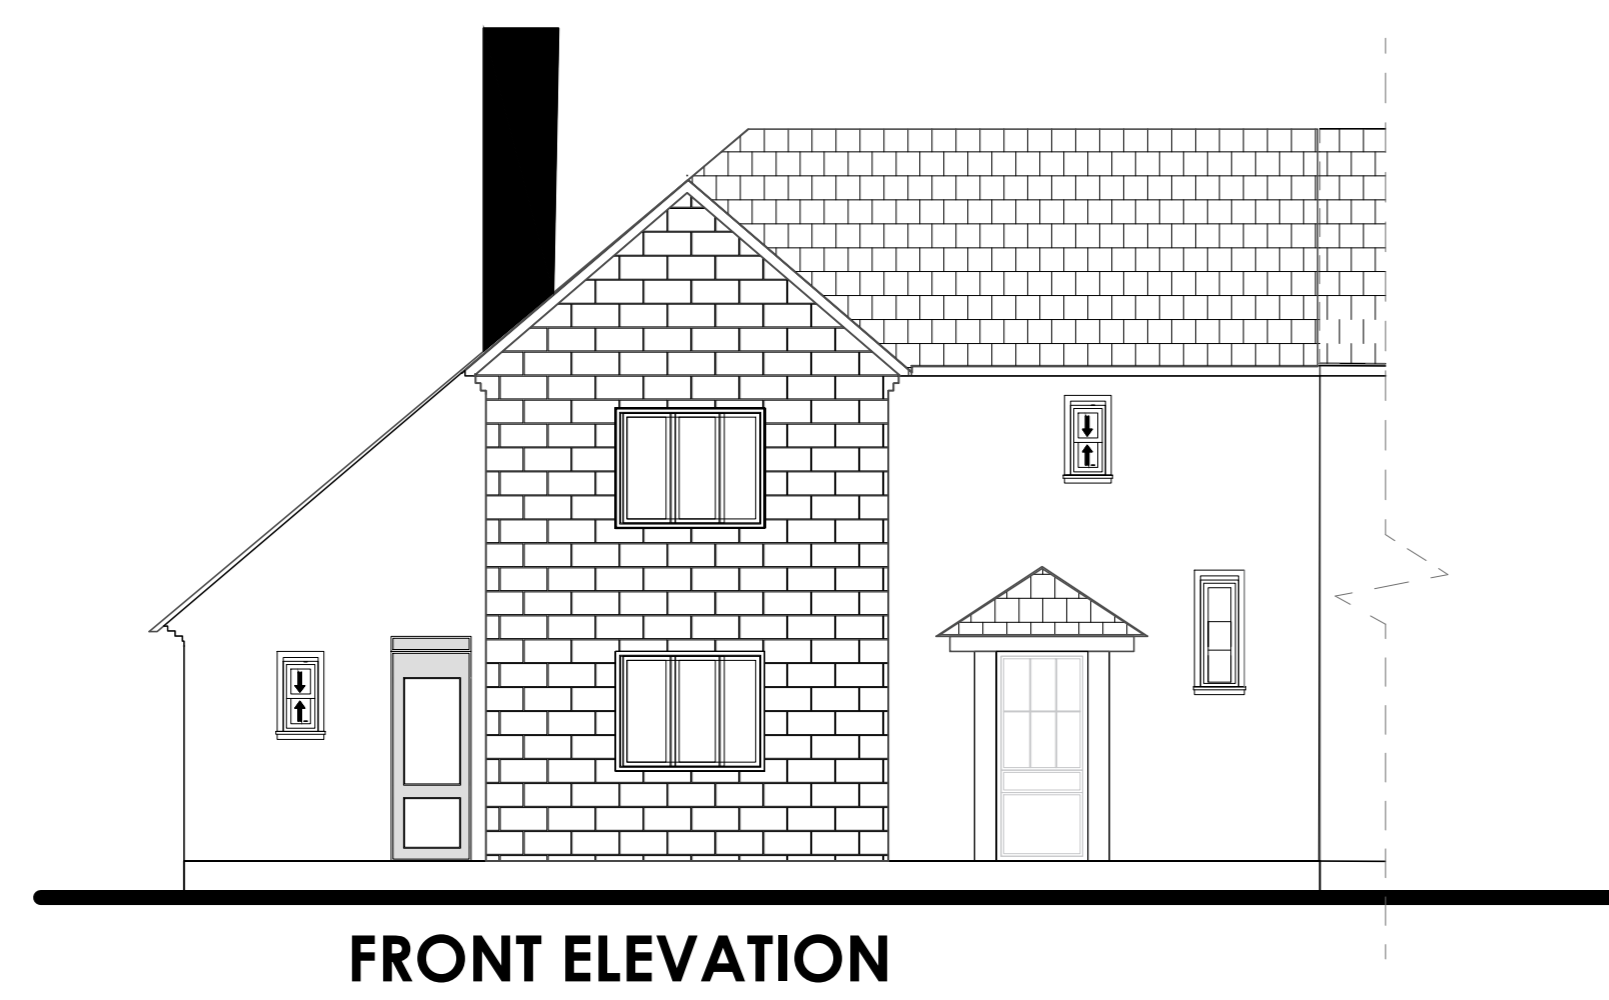
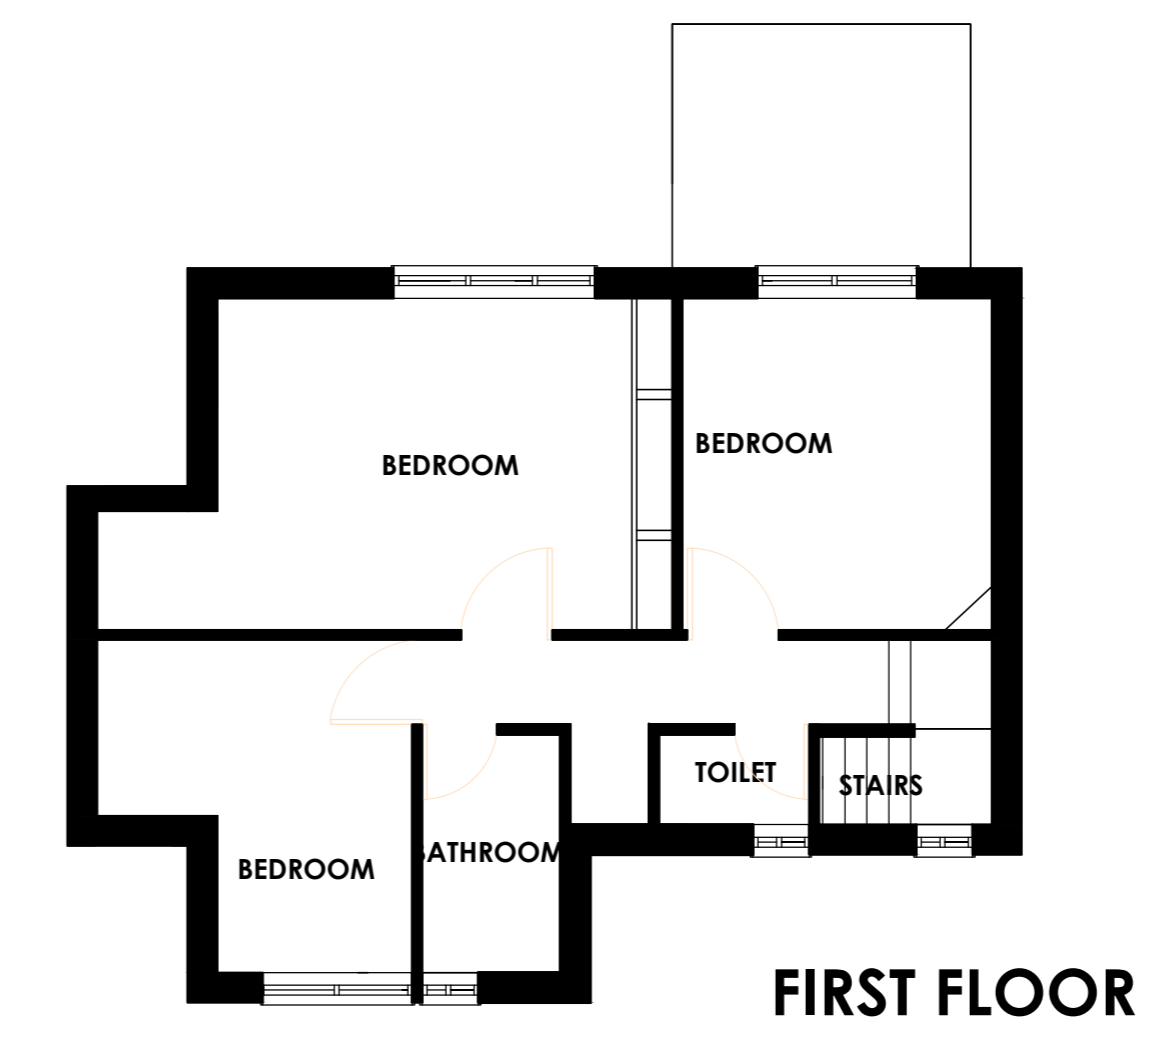


# EXISTING

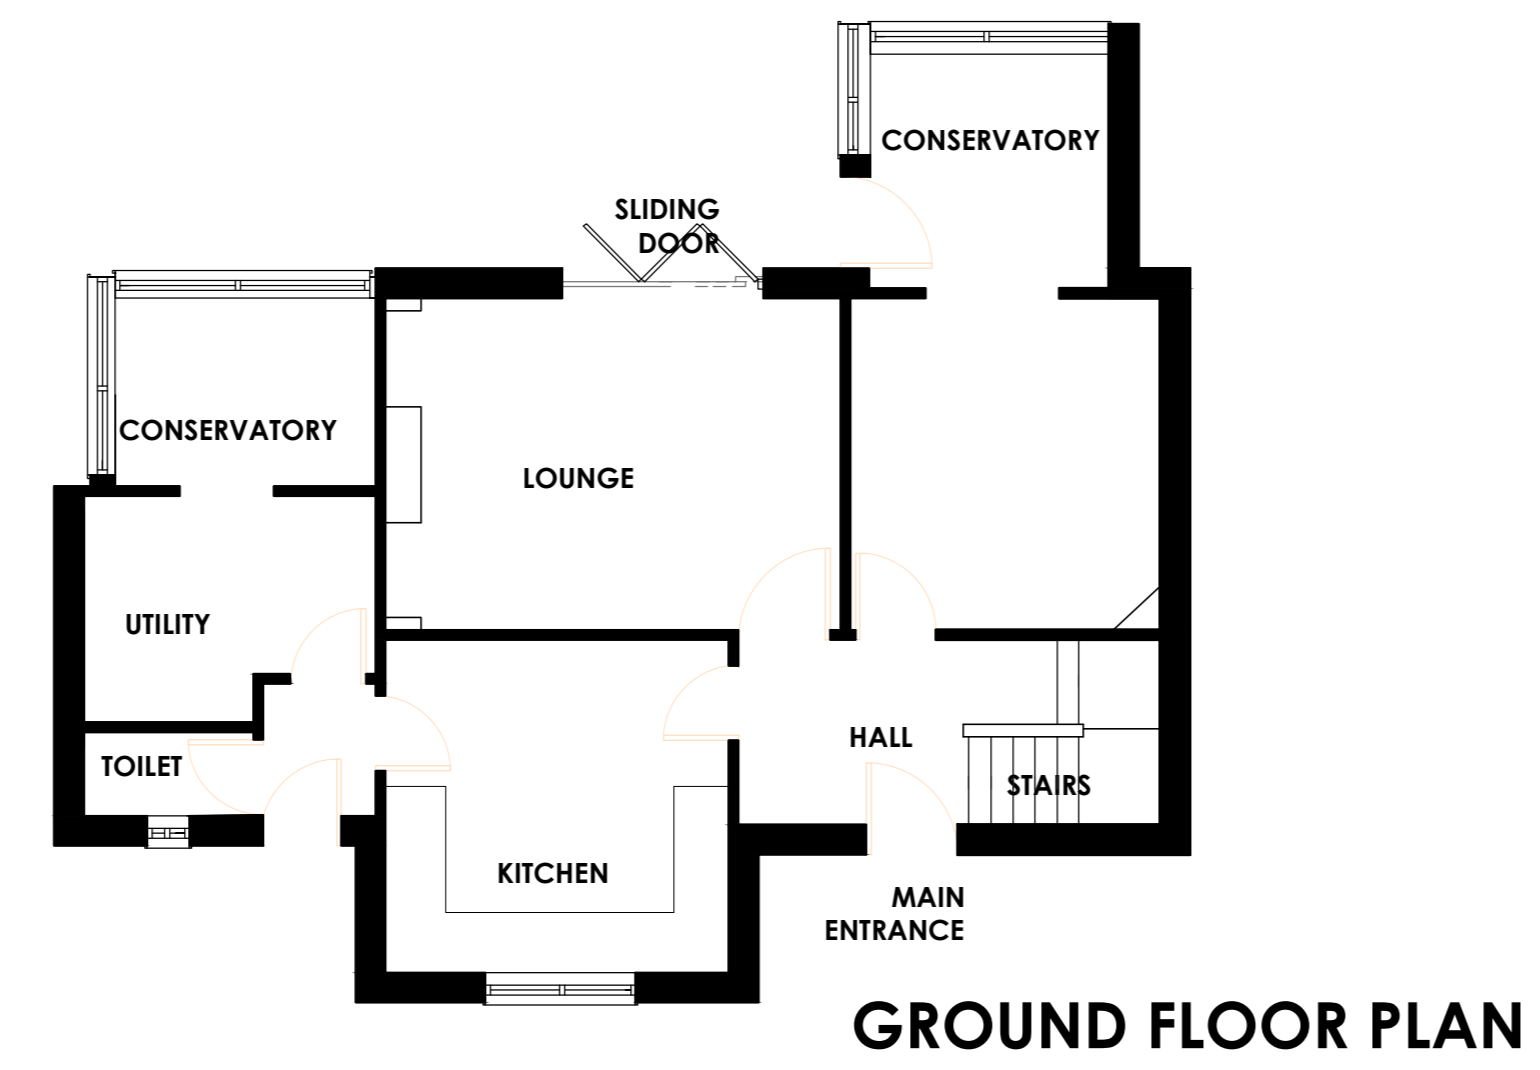

<p>NOTES: THE ARCHITECT IS NOT RESPONSIBLE FOR ANY WORK NOT SUPERVISED BY HIM. ALL DISCREPANCIES SHOULD BE REPORTED TO THE ARCHITECT. DRAWINGS SHOULD NOT BE SCALED. ALL DIMENSIONS ARE IN MILLIMETERS</p>	<p>PROJECT: <b>PROPOSED SINGLE STOREY REAR EXTENSION, DOUBLE STOREY SIDE EXTENSION AND VEHICULAR ACCESS</b></p>	<p>SHEET TITLE: <b>EXISTING</b></p>	<p>SHEET NO: <b>003</b></p>
<p>DATE: <b>OCTOBER, 2023</b></p>	<p>PROPERTY ADDRESS: <b>6 SUNNINGHILL ROAD , SUNNINGHIL BERKSHIRE, SL5 7BU</b></p>	<p><b>PLANS AND ELEVATIONS</b></p>	<p>SCALE: <b>1:100</b></p>