


EXISTING BLOCK PLAN 1:200@A3



PROPOSED BLOCK PLAN 1:200@A3

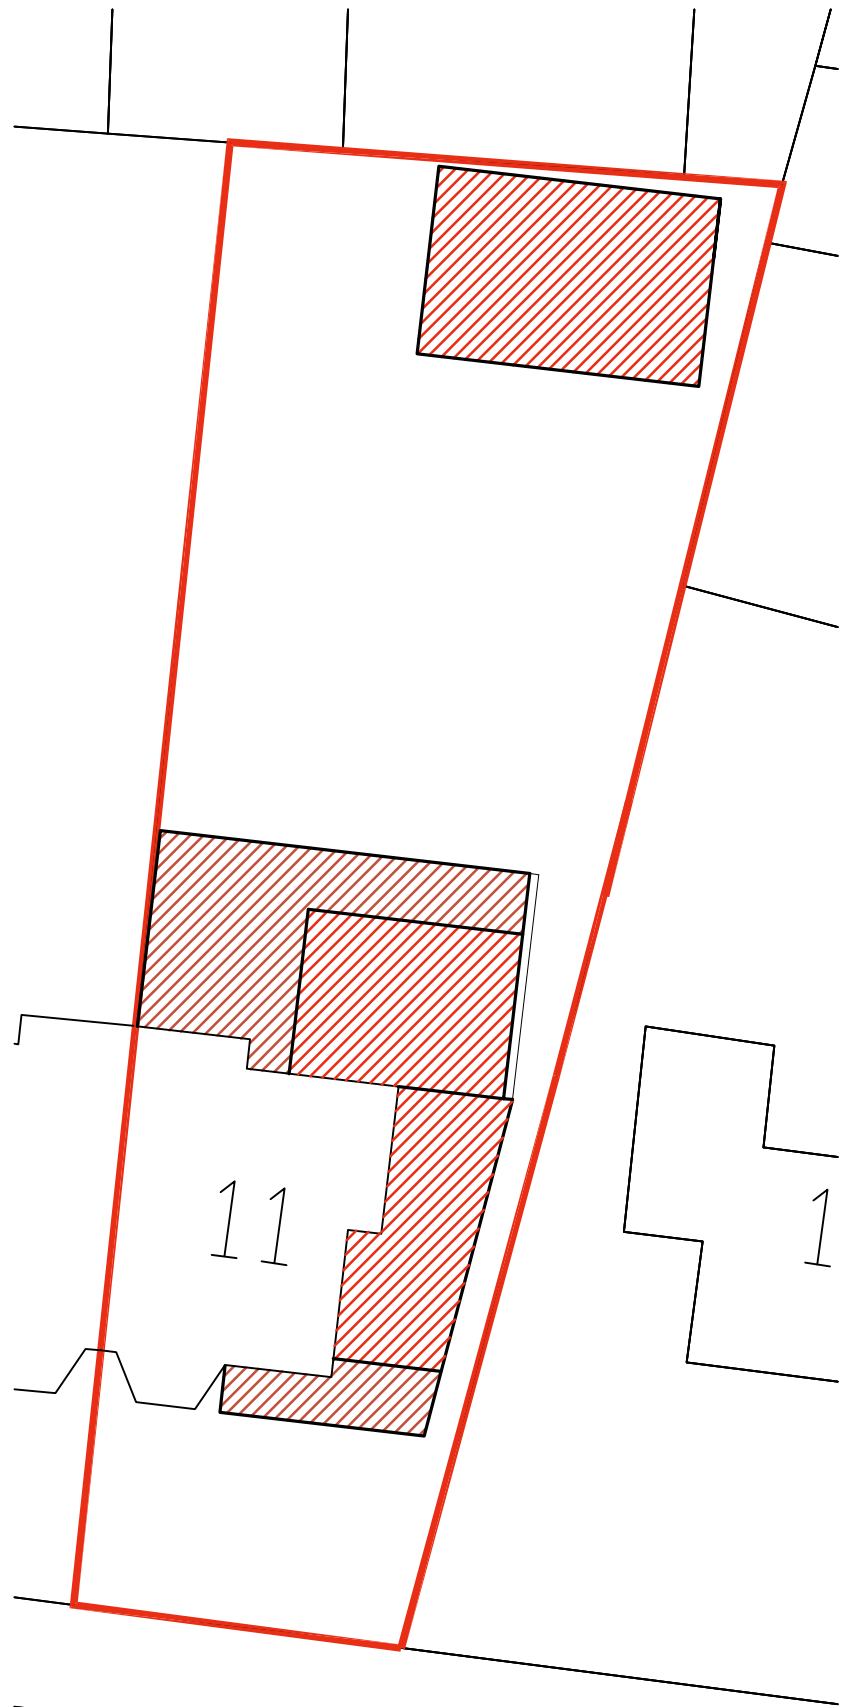

LOCATION MAP 1:1250@A3

Supplied by Streetwise Maps Ltd  
www.streetwise.net  
Licence No: 100047474

PROJECT Proposed Part single, part two storey side rear and front extensions and detached new outbuilding.	REVISIONS	SITE 11 Fairfield Ave, Datchet, SL3 9NQ	PROJECT NO: PL/05	SHEET TITLE LOCATION MAP-BLOCK PLANS	CLIENT Mr. Gill	Drawing produced by AWarchitectu Contact: 07934 90606 abdul@awarchitecture.co.uk
			SCALE as shown @ A3	DATE 27/10/2023	DEALT	