



PROPOSED PLAN (GARDEN OFFICE / GARDEN SHED)

SCALE 1:20 @ A1

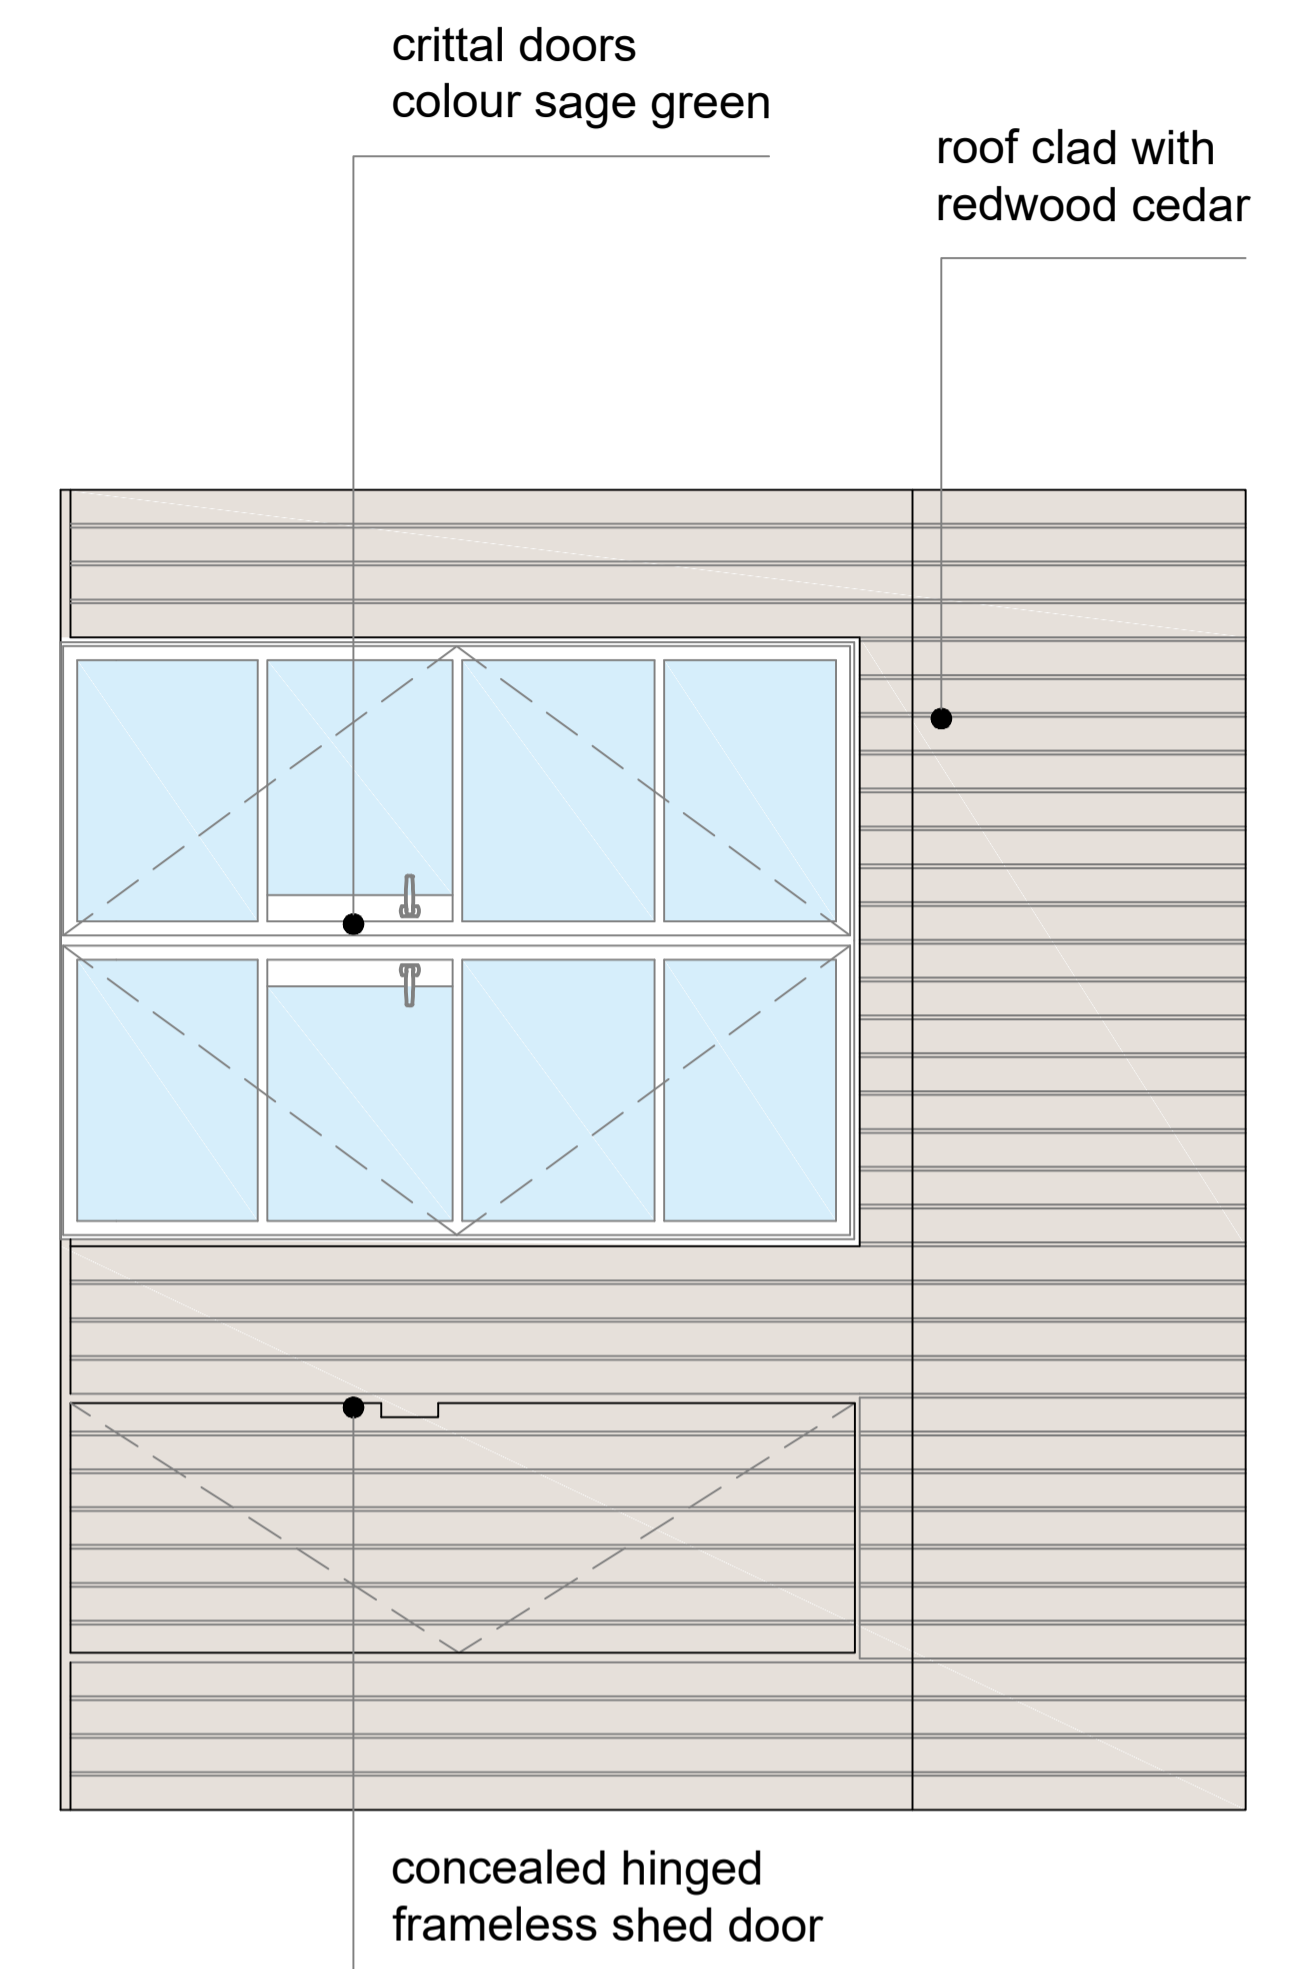

PROPOSED FRONT ELEV (GARDEN OFFICE / SHED)

SCALE 1:20 @ A1

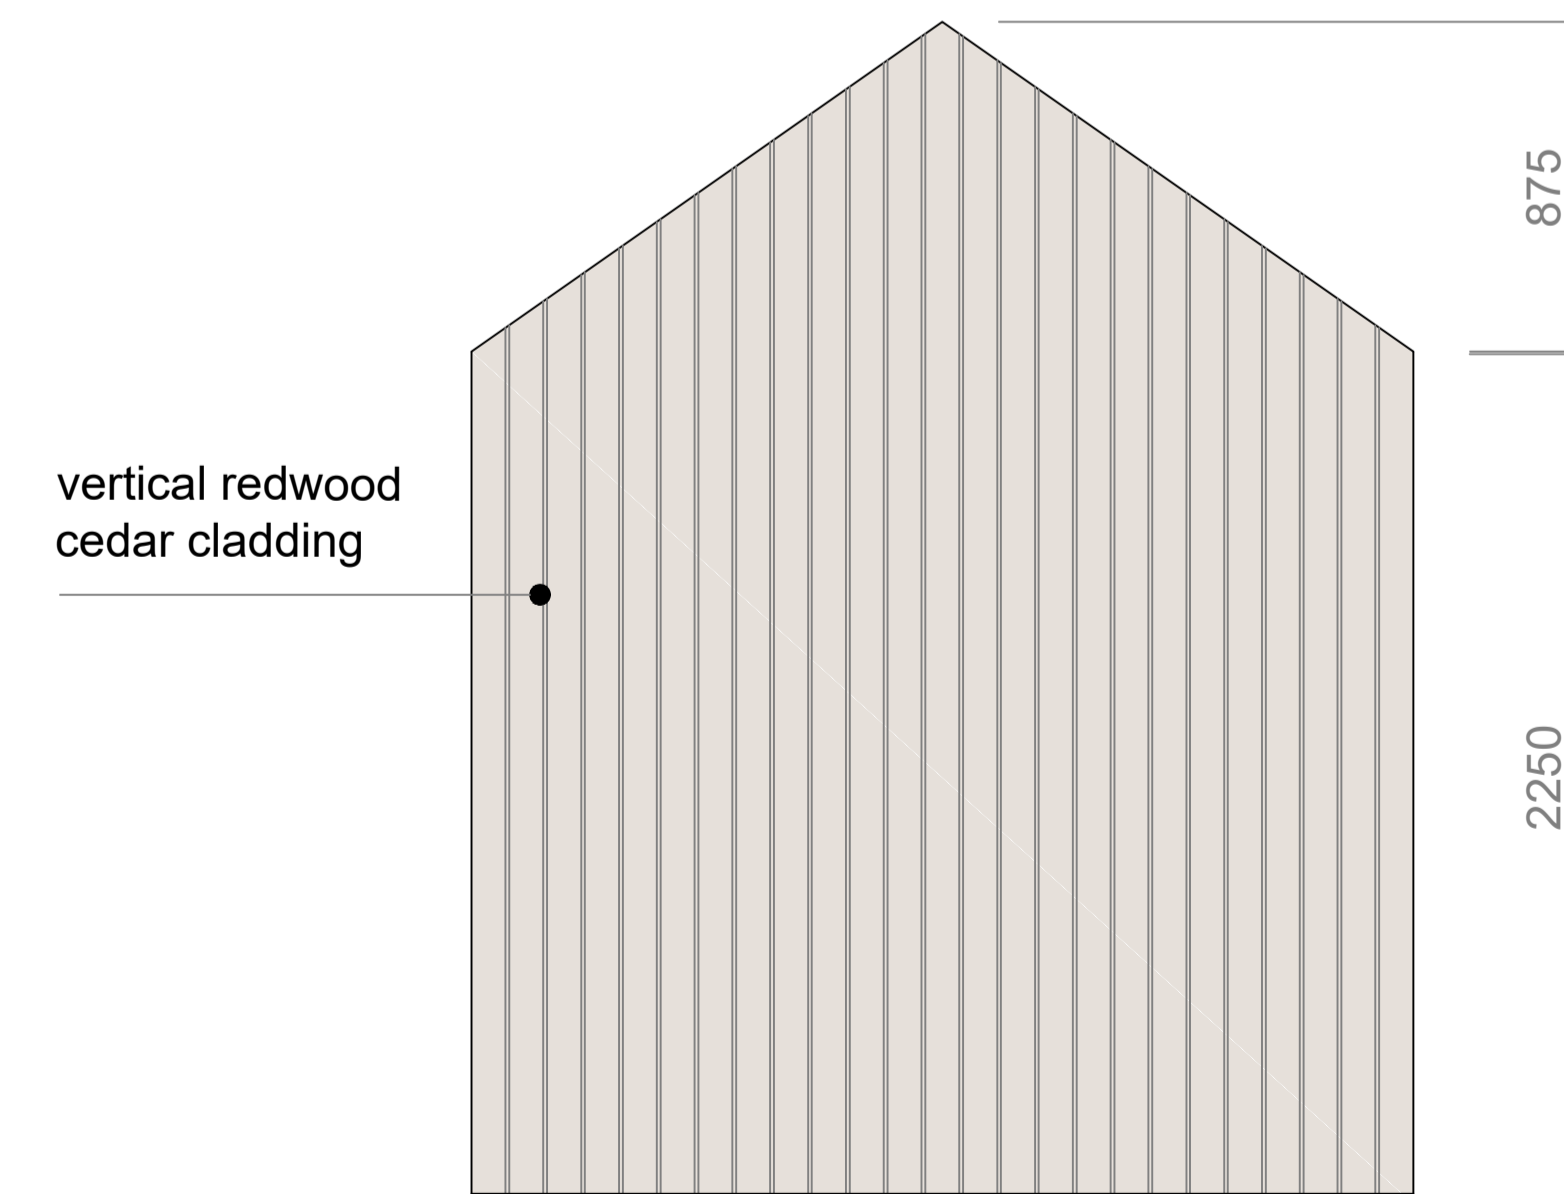

PROPOSED FLANK ELEV (GARDEN OFFICE / SHED)

SCALE 1:20 @ A1

REV	DATE	BY	CHK

NOTES
 COPYRIGHT: THE CONTENTS OF THIS DRAWING MAY NOT BE REPRODUCED IN WHOLE OR IN PART WITHOUT THE WRITTEN CONSENT OF DAVID CICOONE. NO DIMENSIONS TO BE SCALED FROM THIS DRAWING. ALL DIMENSIONS TO BE CHECKED ON SITE BY THE CONTRACTOR BEFORE FABRICATION. WHERE DISCREPANCY OCCURS BETWEEN SPECIFICATION AND DRAWINGS THEN DAVID CICOONE MUST BE NOTIFIED IMMEDIATELY.

PLANNING



PROJECT:

44 BEECH HILL ROAD, SUNNINGDALE, ASCOT SL5 0BW

TITLE:

PROPOSED GARDEN OFFICE / SHED

SCALE @ A1: 1:20 @ A1 CHECKED: DC PAPER SIZE: A1

CAD FILE: 273 44 BEECH HILL RD - PLANNING PROZEN PLANS DWG DESIGN-DRAWN: DC DATE: 18-09-2023

PROJECT NO: 273 DRAWING NO: 23-273-P006 REV:

273 23-273-P006