




EXISTING SECTION

SCALE 1:50 @ A1




PROPOSED SECTION

SCALE 1:50 @ A1

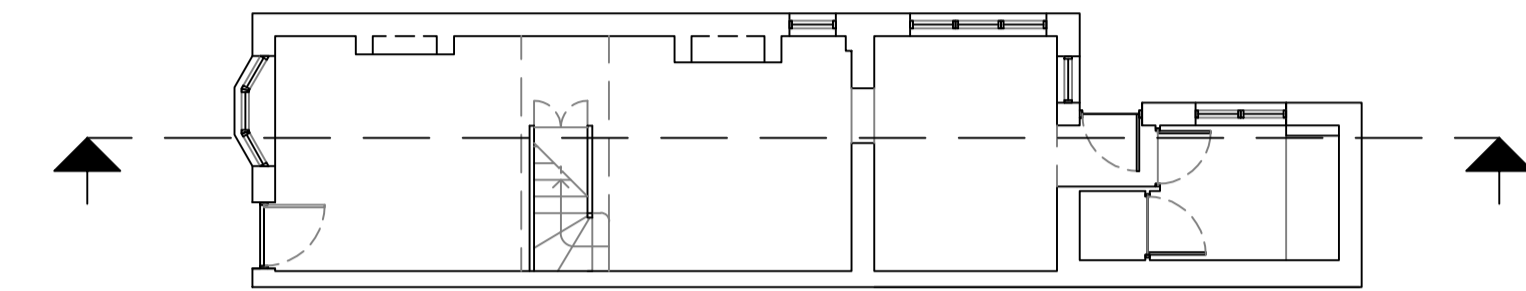


KEY PLAN - EXISTING

SCALE 1:100 @ A1

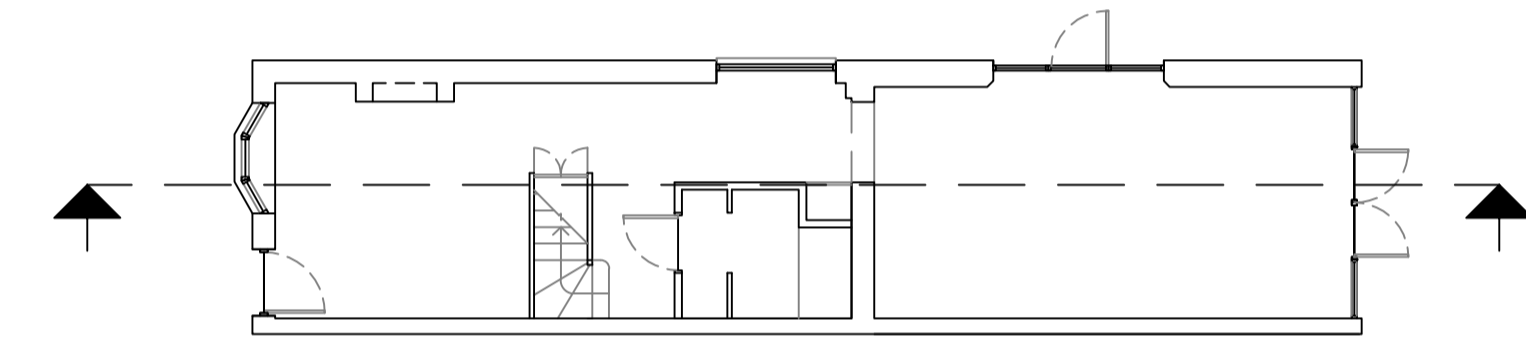

KEY PLAN - PROPOSED

SCALE 1:100 @ A1

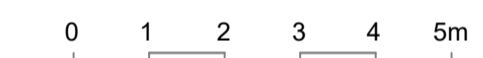

REV	DATE	BY	CHK

NOTES
 COPYRIGHT: THE CONTENTS OF THIS DRAWING MAY NOT BE REPRODUCED IN WHOLE OR IN PART WITHOUT THE WRITTEN CONSENT OF DAVID CICCONE | NO DIMENSIONS TO BE SCALED FROM THIS DRAWING | ALL DIMENSIONS TO BE CHECKED ON SITE BY THE CONTRACTOR BEFORE FABRICATION | WHERE DISCREPANCY OCCURS BETWEEN SPECIFICATION AND DRAWINGS THEN DAVID CICCONE MUST BE NOTIFIED IMMEDIATELY

PLANNING



PROJECT:

44 BEECH HILL ROAD, SUNNINGDALE, ASCOT SL5 0BW

TITLE:

EXISTING & PROPOSED SECTIONS

SCALE @ A1: 1:50 @ A1 CHECKED: DC PAPER SIZE: A1

CAD FILE: DESIGN-DRAWN: DATE: 01-10-2023
 TA

PROJECT No: DRAWING No: REV:

273 23-273-P005