



EXISTING GROUND FLOOR LAYOUT

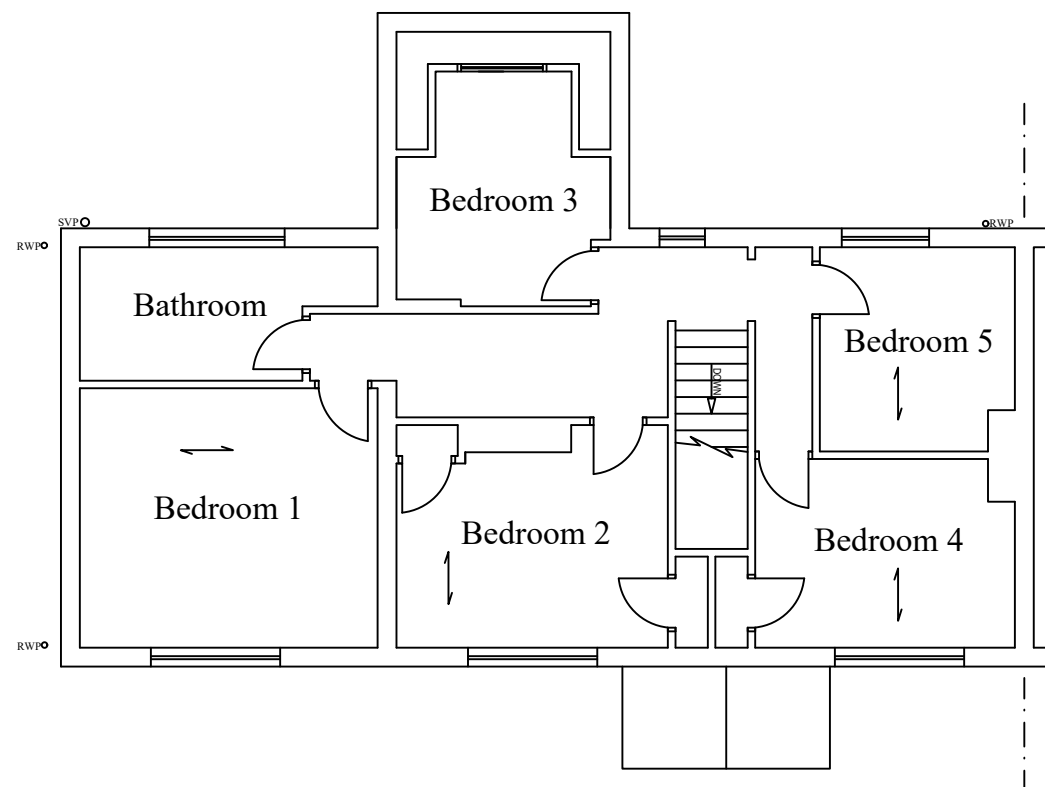

EXISTING FIRST FLOOR LAYOUT

Notes

All drawings to be signed off by building control before the commencement of any works. If works commence on a Building Notice, the Builder/property owner commences works at their own risk and ELA Design (or its Officer's) cannot accept and liability whatsoever for these works carried out.

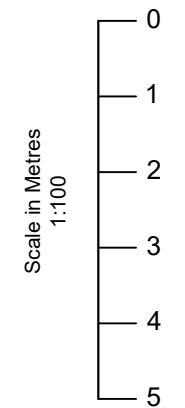

Rev	Date	Details	By
A	22/04/22	Revision A	CE

Project: Single rear extension



Drawing: Existing Layout

Address: 3 Staff Houses, Chapmore End, SG12 0HE

Drawing N°: ELA/3 Rev: A

A3 Scale: 1:100 Drawn By: CE Job No: 2317 Date: 22/04/22

ELA design logo with contact information: ELA Design, Beechcroft, Riverside Avenue, Broxbourne, Herts, EN10 6RA, Tel: 07979510821, www.ela-design.co.uk

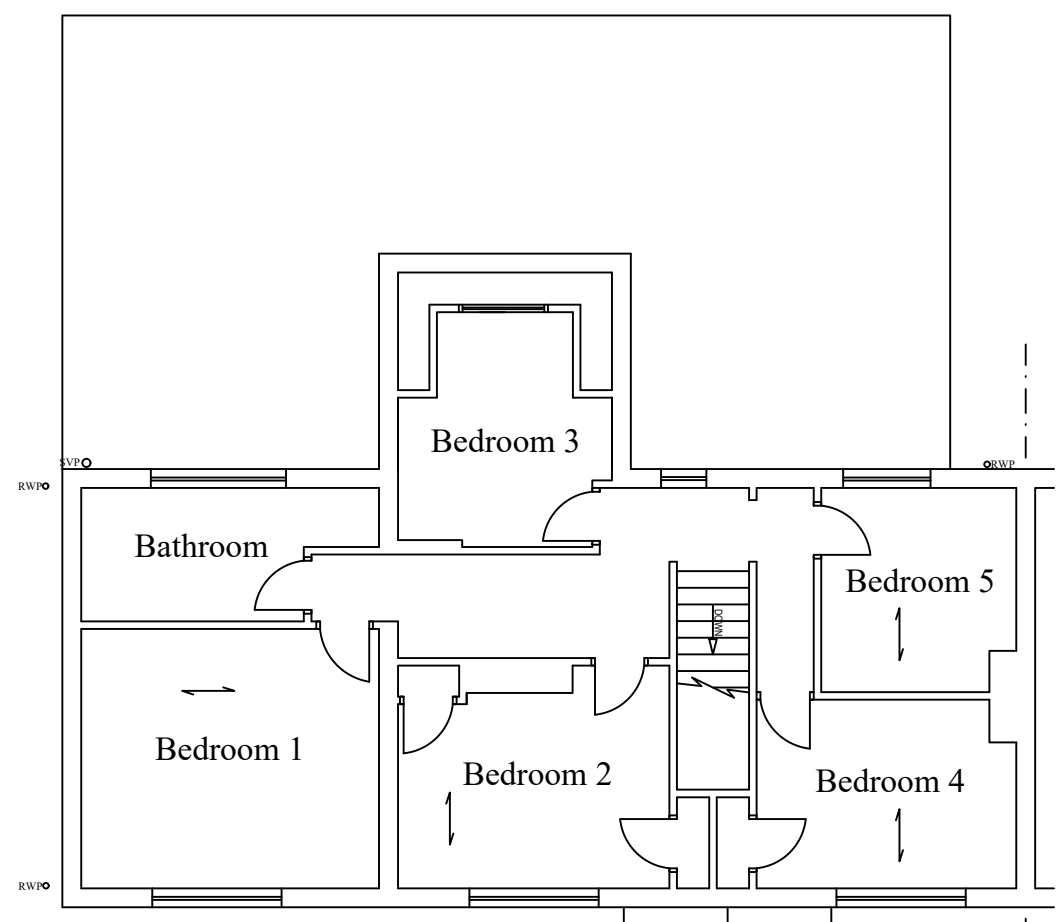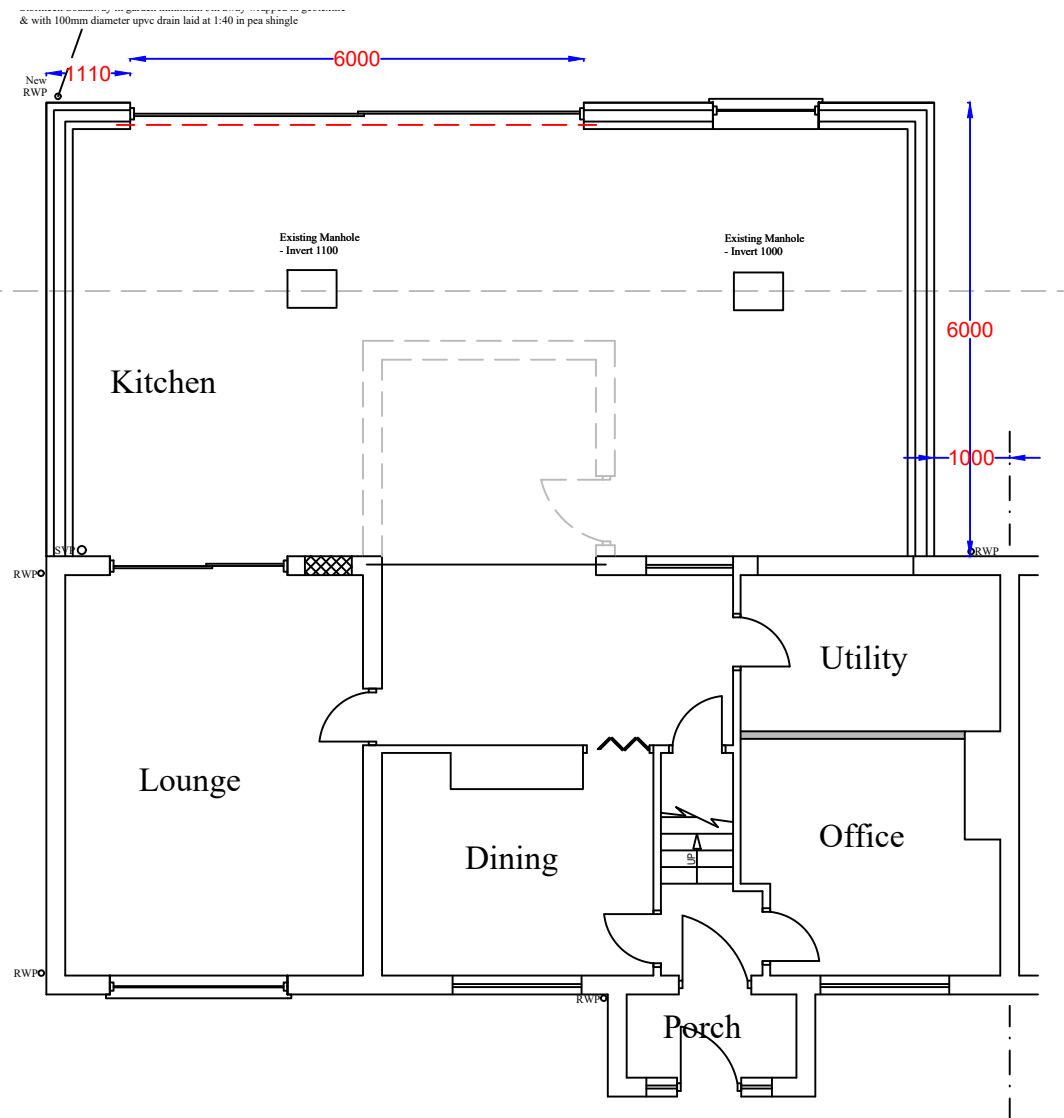

Notes

All drawings to be signed off by building control before the commencement of any works. If works commence on a Building Notice, the Builder/property owner commences ELA works at their own risk and ELA Design (or its Officer's) cannot accept and liability whatsoever for these works carried out.



Rev	Date	Details	By
A	22/04/22	Revision A	CE

Project: Single Rear Extension

Drawing: Proposed Layout

Address: 3 Staff Houses, Chapmore End, SG12 0HE

Drawing N°: ELA/4 Rev: A

A3 Scale: 1:100 Drawn By: CE Job No: 2317 Date: 22/04/22

www.ela-design.co.uk

ELA Design
Beechcroft
Riverside Avenue
Broxbourne
Herts
EN10 6RA
Tel:- 07979510821