




front elevation

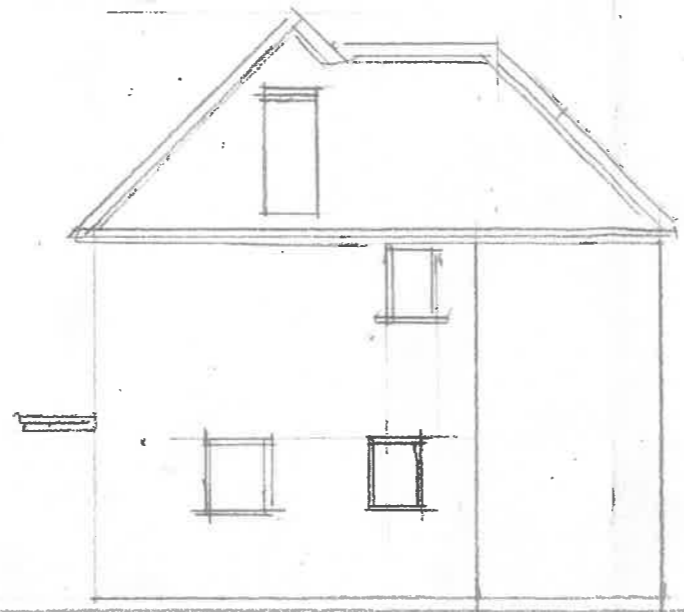


side elevation

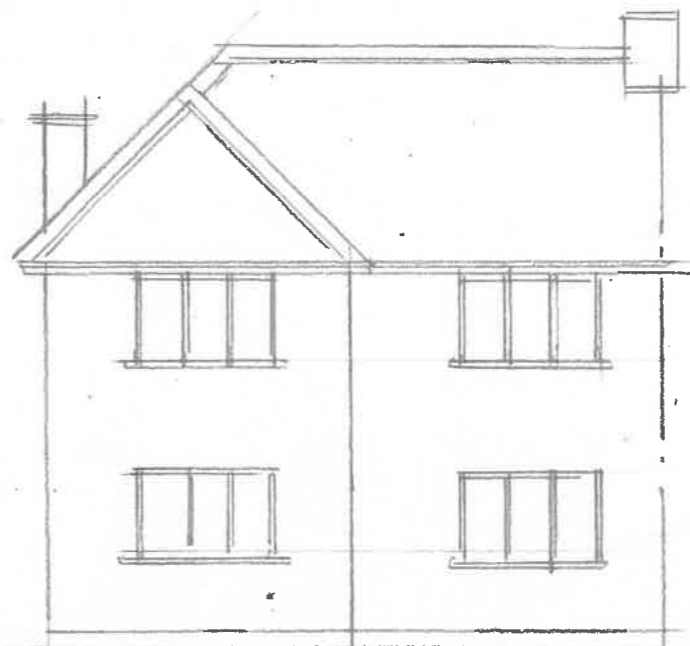

rear elevation

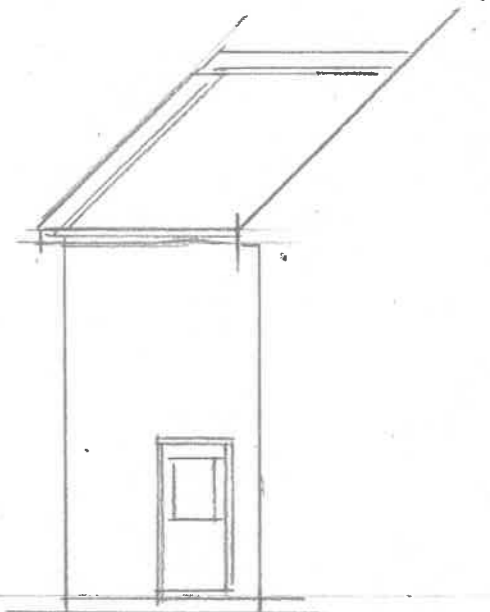


side elevation

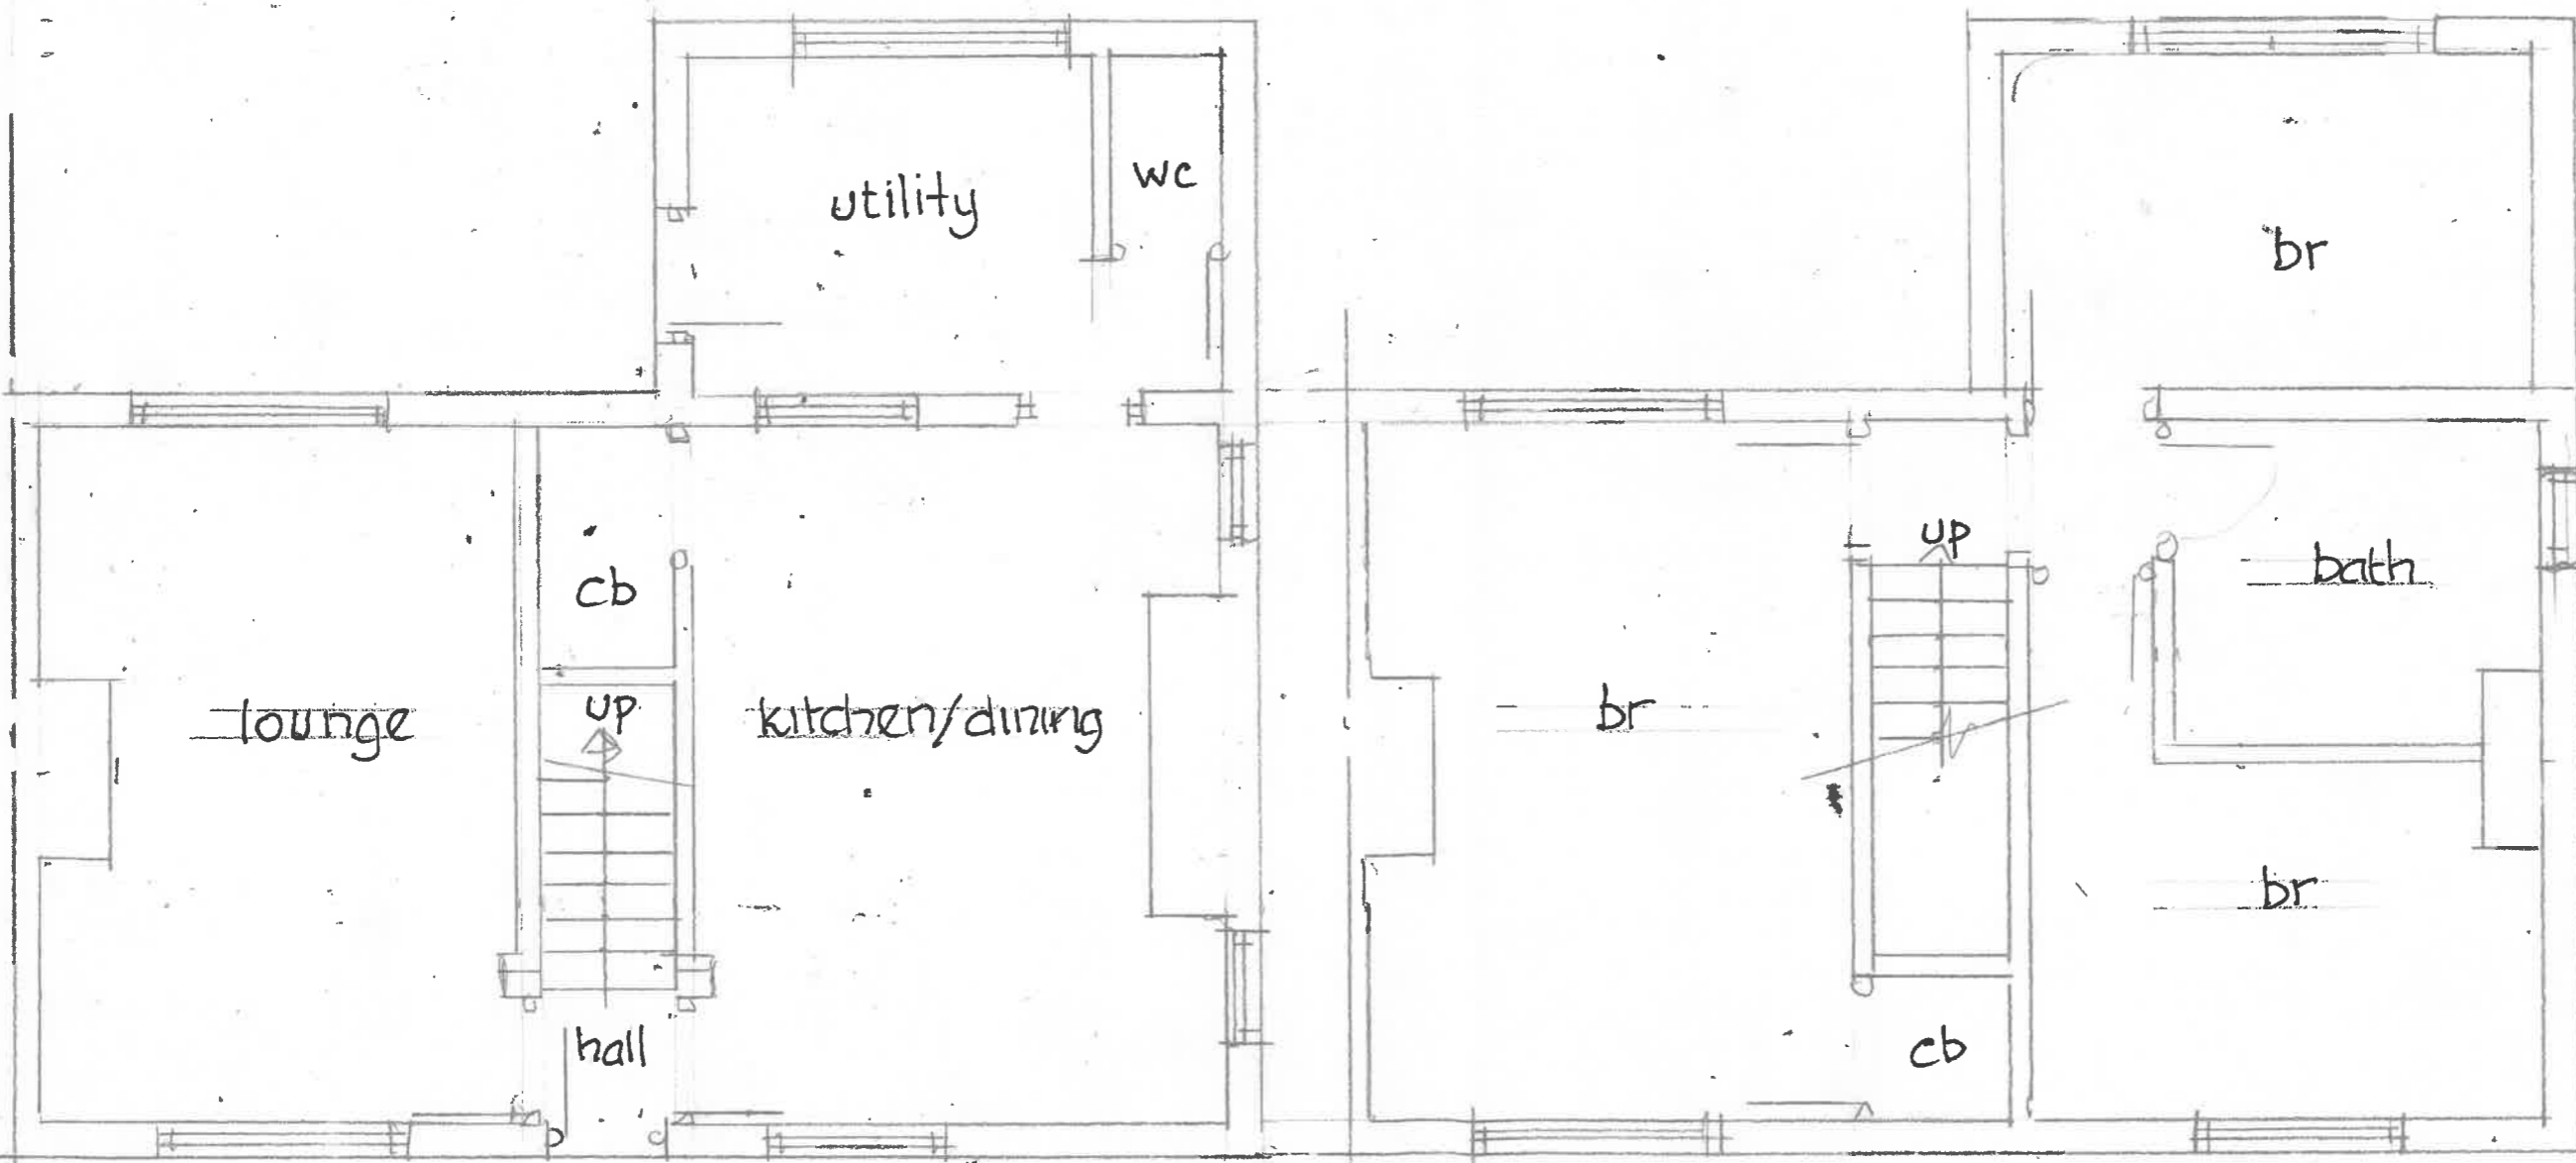

ground floor plan

first floor plan

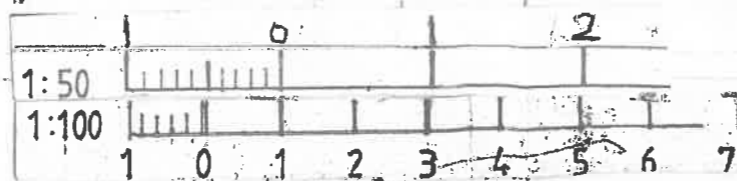

6 The Old Common,  
Furneux Pelham  
Proposed extensions  
existing elevations  
& floor plans

drg. 29/23/2 100.50