
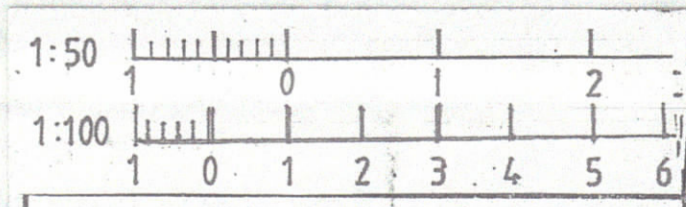


roof/block plan  
1:500

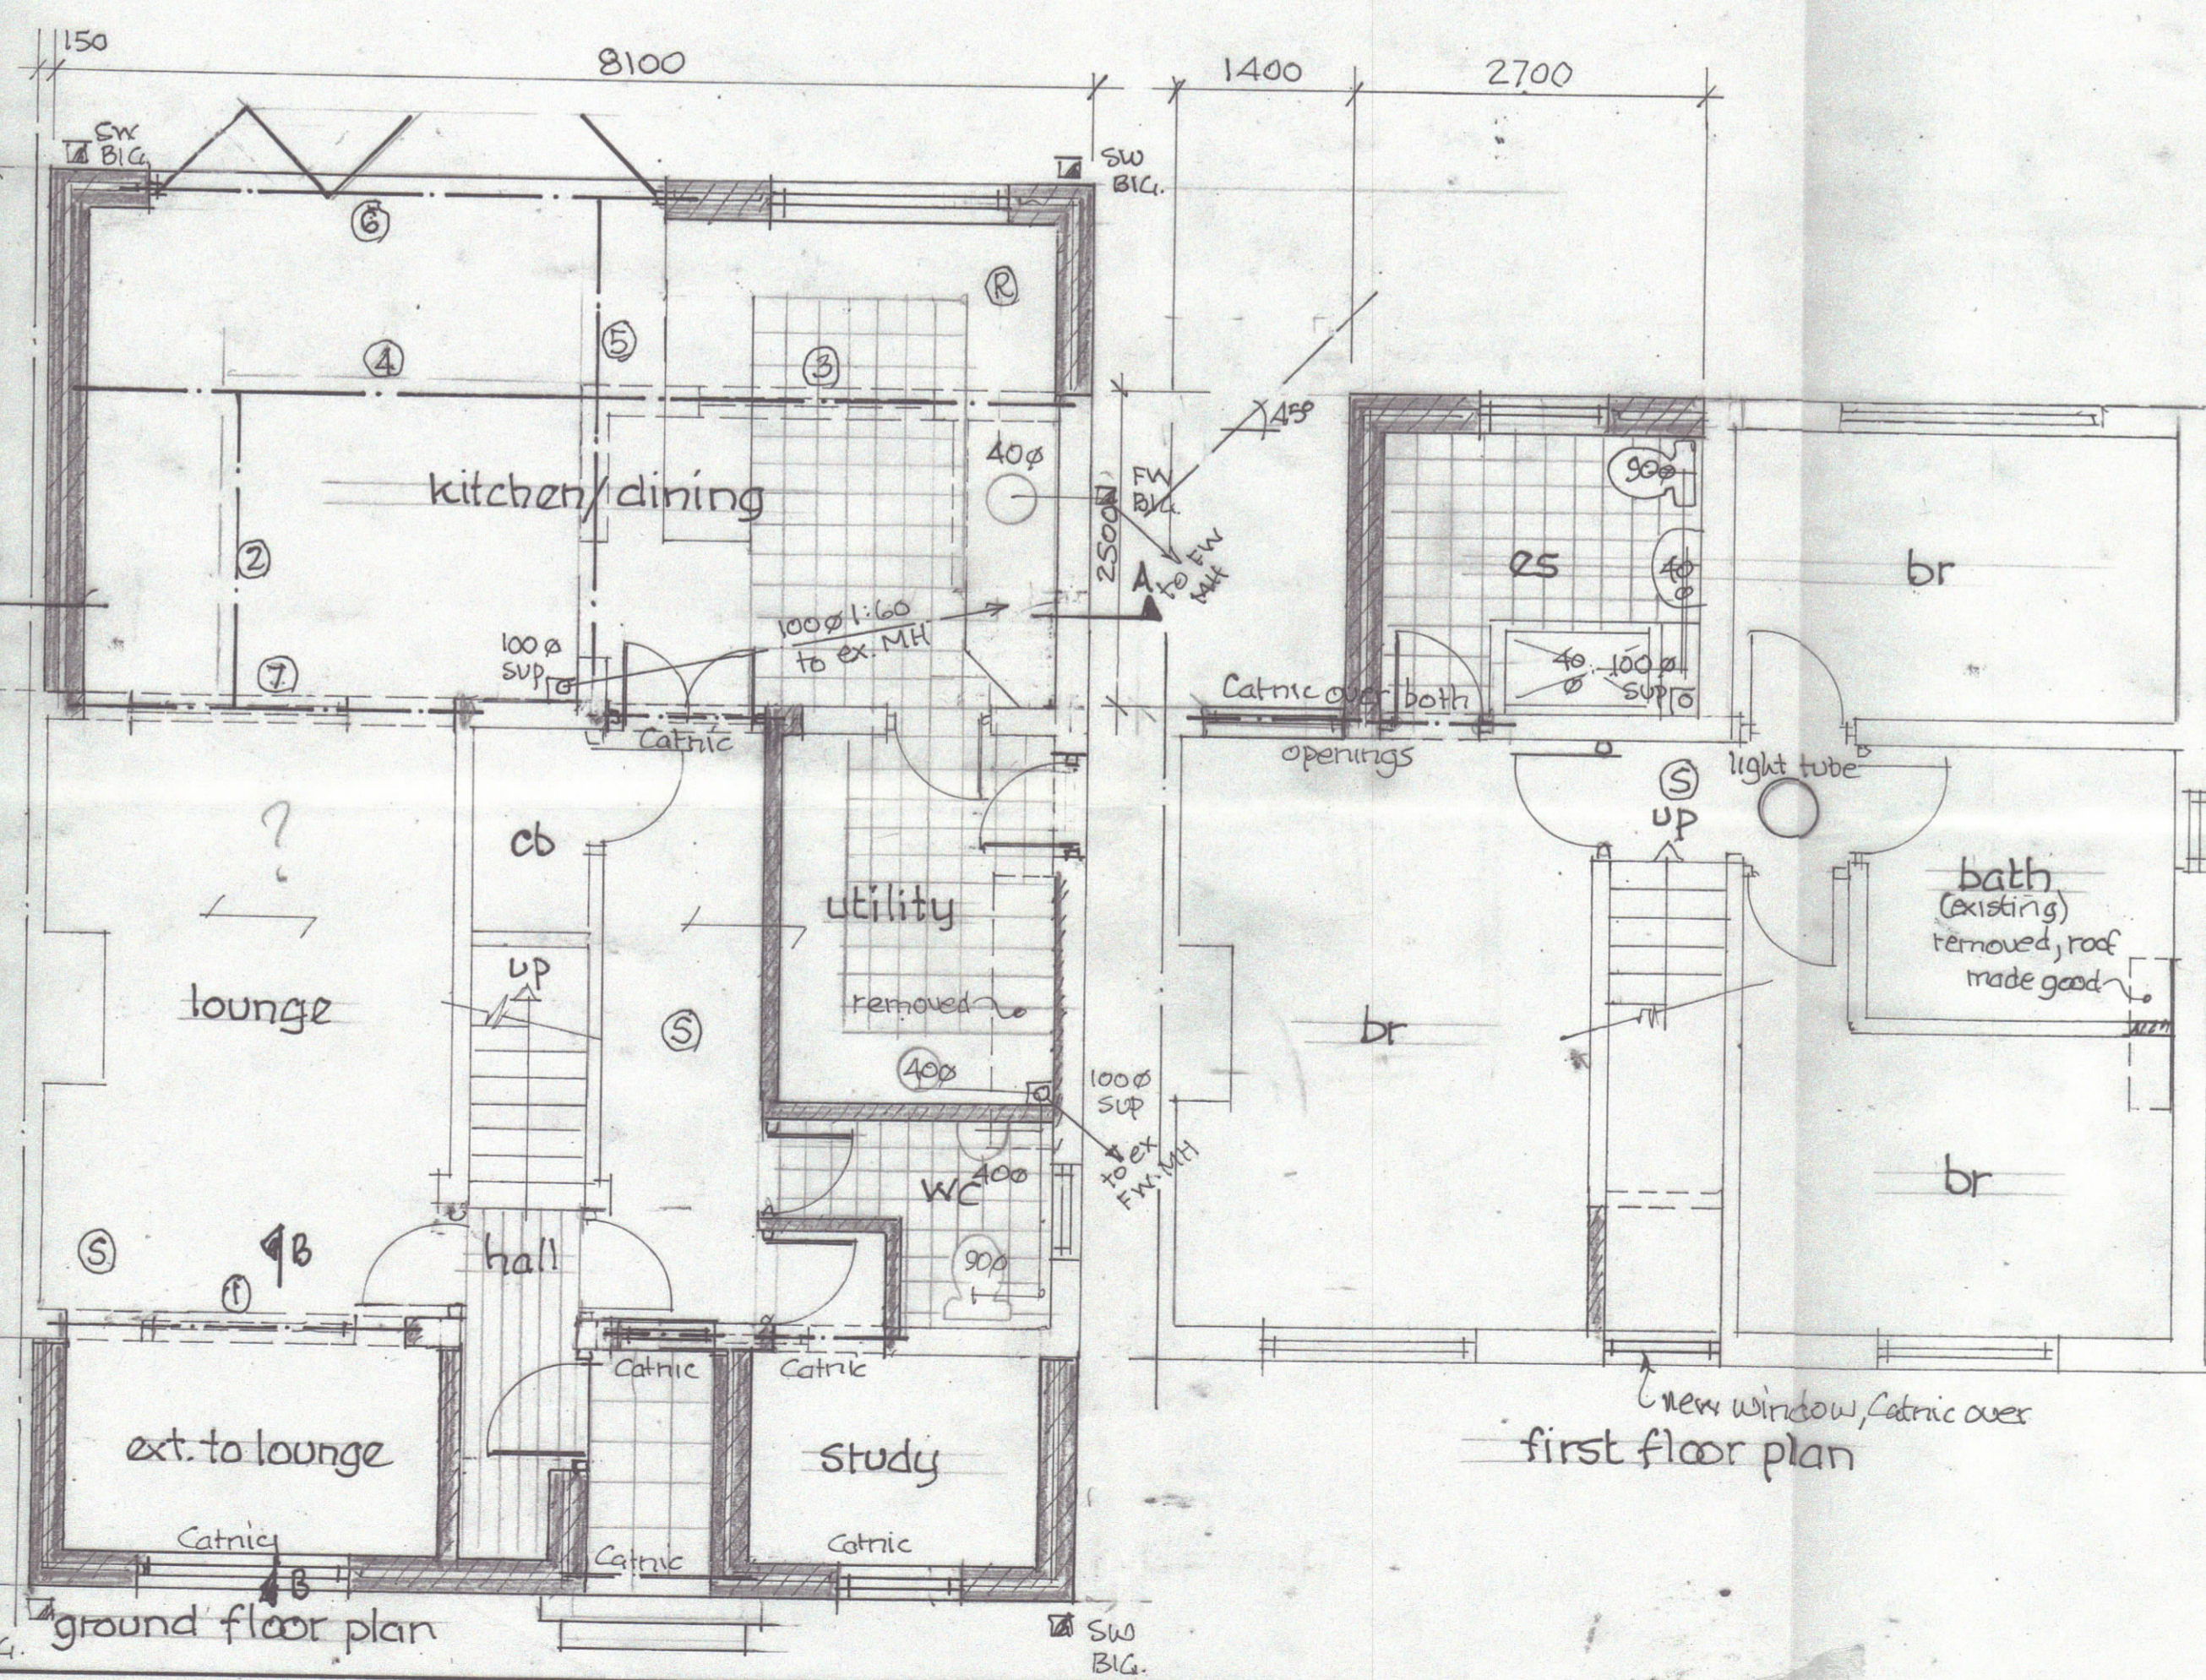

**R.A. Rowe.**  
Architectural Design Service  
**RAR**  
Turnpike Cottage, High Street,  
Bathway, SO8 3EQ.  
Tel: 01753 646616

Proposed extensions at  
6 The Old Common  
Furneux Pelham

Scales: 100, 50  
Date: Nov. 23      Drawn: RAR  
Drawing No. 29-23-1      Rev: