
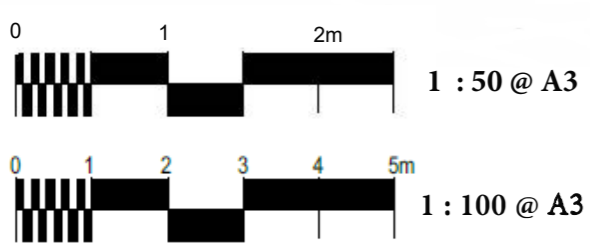


EXISTING ELEVATIONS 1 : 100

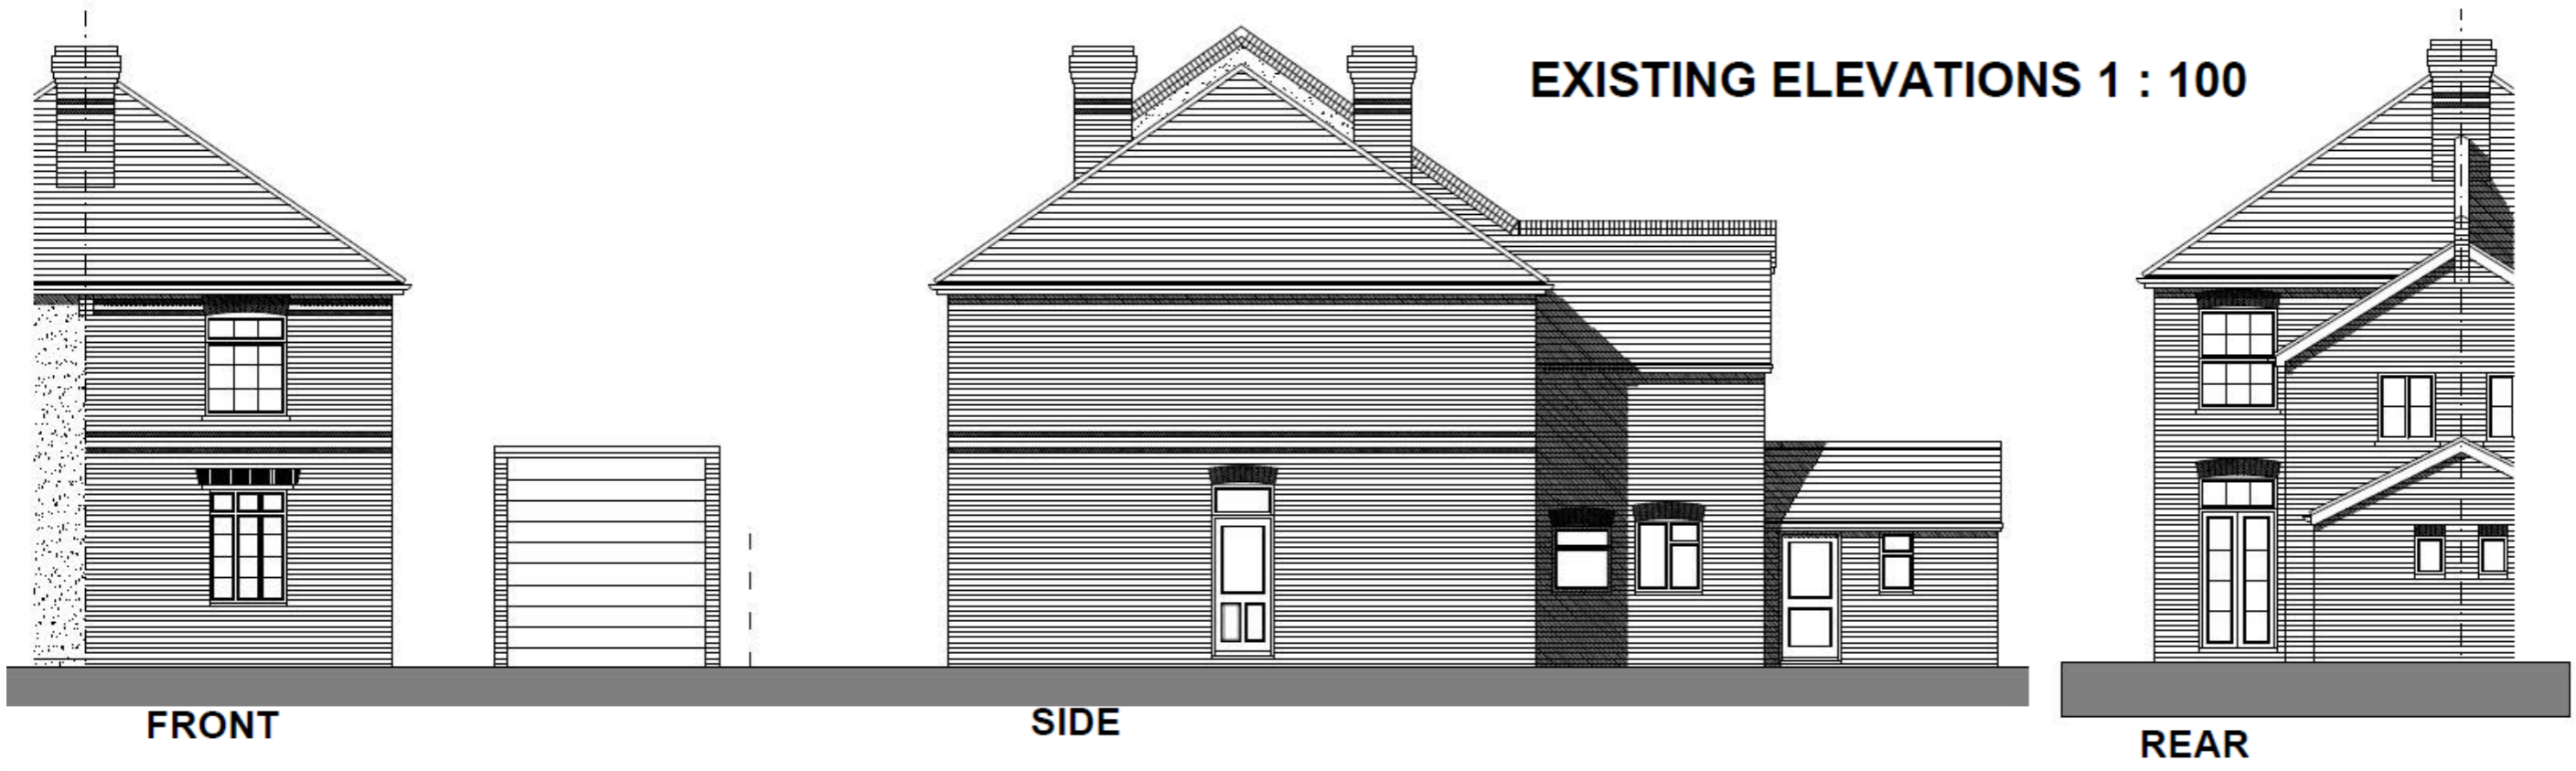

<p>SBS</p> <p>Surrey Building Services Architectural & Building Consultants James Templeman : 07793433353 Email : surreybuildingservices@gmail.com</p>	<p>Client No. No. Revision</p> <p>11255 01 PD A</p>	<p>Address</p> <p>116 Manor Road Guildford Surrey GU2 9NR</p>	<p>Proposal</p> <p>PROPOSED SINGLE STOREY REAR EXTENSION</p>	<p>Scale 1:100 1:50</p>
	<p>Client Name : Mr G Rogers</p>			<p>Paper Size A3</p>