


Cars pull out onto Calf Way then onto the B4070 thereafter where visibility is excellent in both directions

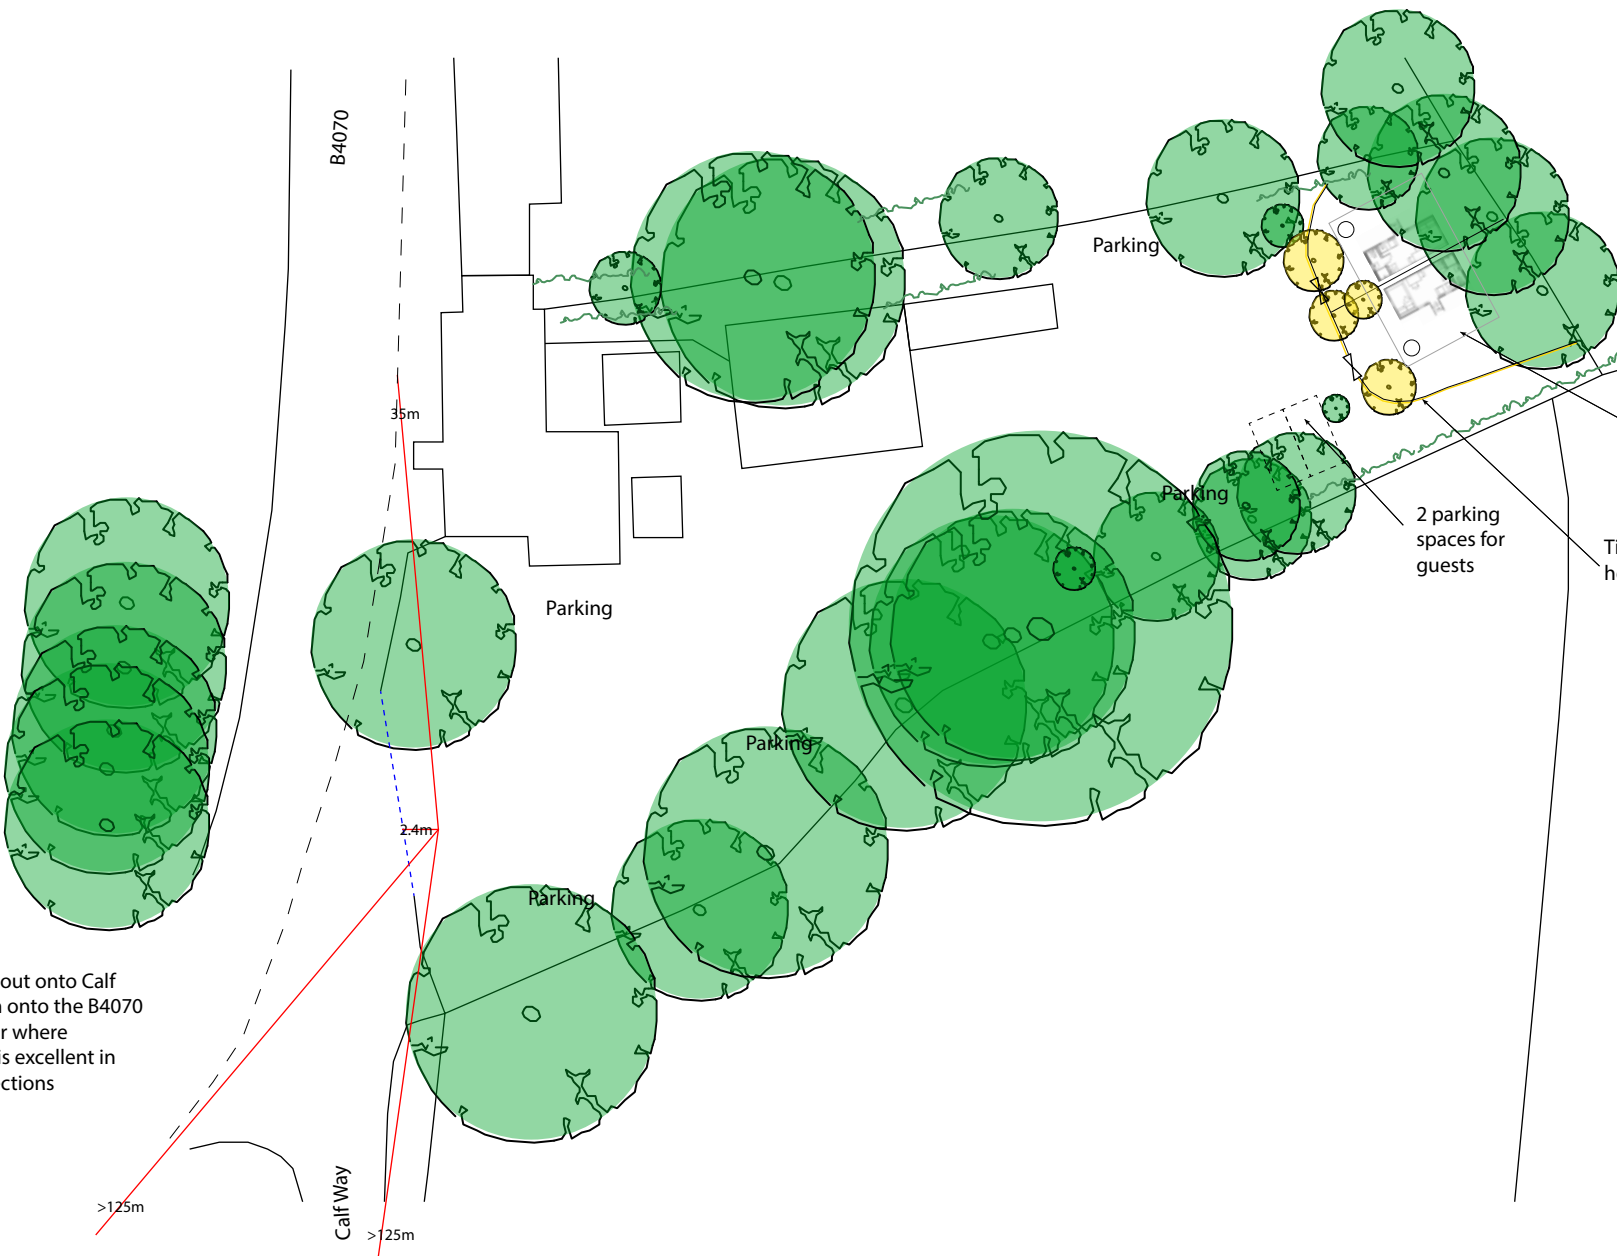

2 shepherd huts - each with area for sitting out and a wood-fired hot tub
2 parking spaces for guests
Timber fence and hedge planting

Foston's Ash Inn
The Camp
Stroud
GL6 7ES

Site Plan Proposed
1:500 on A4

2027-002

