



Site Block Plan
Scale 1:500

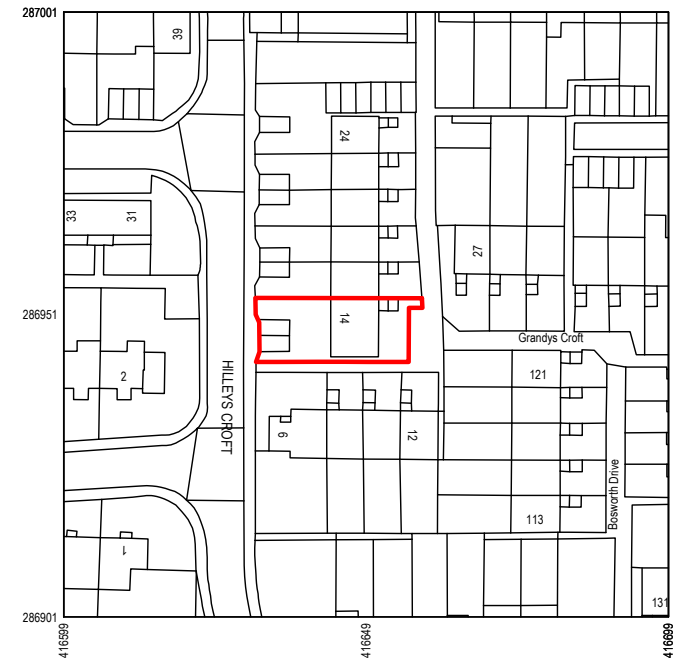

Site Location Plan
Scale 1:1250

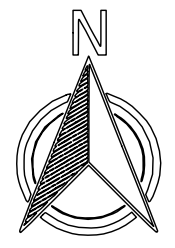

Rev	Date	Comments
A	Sept 23	Road names added



Job
Proposed alterations and extensions at
14 Hilleys Croft, Solihull

Dwg Title
Site location + Block Plan

Scale 1:1250+1:500@A3	Date Oct 23
---------------------------------	-----------------------

Job No. 212	No. 01	Rev.
-----------------------	------------------	-------------

DISCLAIMER
This drawing was prepared for the Client, Project & Site stated above and for the purposes set out in the Project Particulars.
This drawing is to be used in conjunction with all relevant drawings and specifications.
All measurements are to be checked on site and any discrepancies reported to the MACDOUGALL ARCHITECTURE.