

© DILWORTH DESIGN




PROPOSED SIDE - W


FACING BRICKWORK TO MATCH EXISTING
PROPOSED REAR - S

PROPOSED SIDE - E


ELEVATIONS 1:100

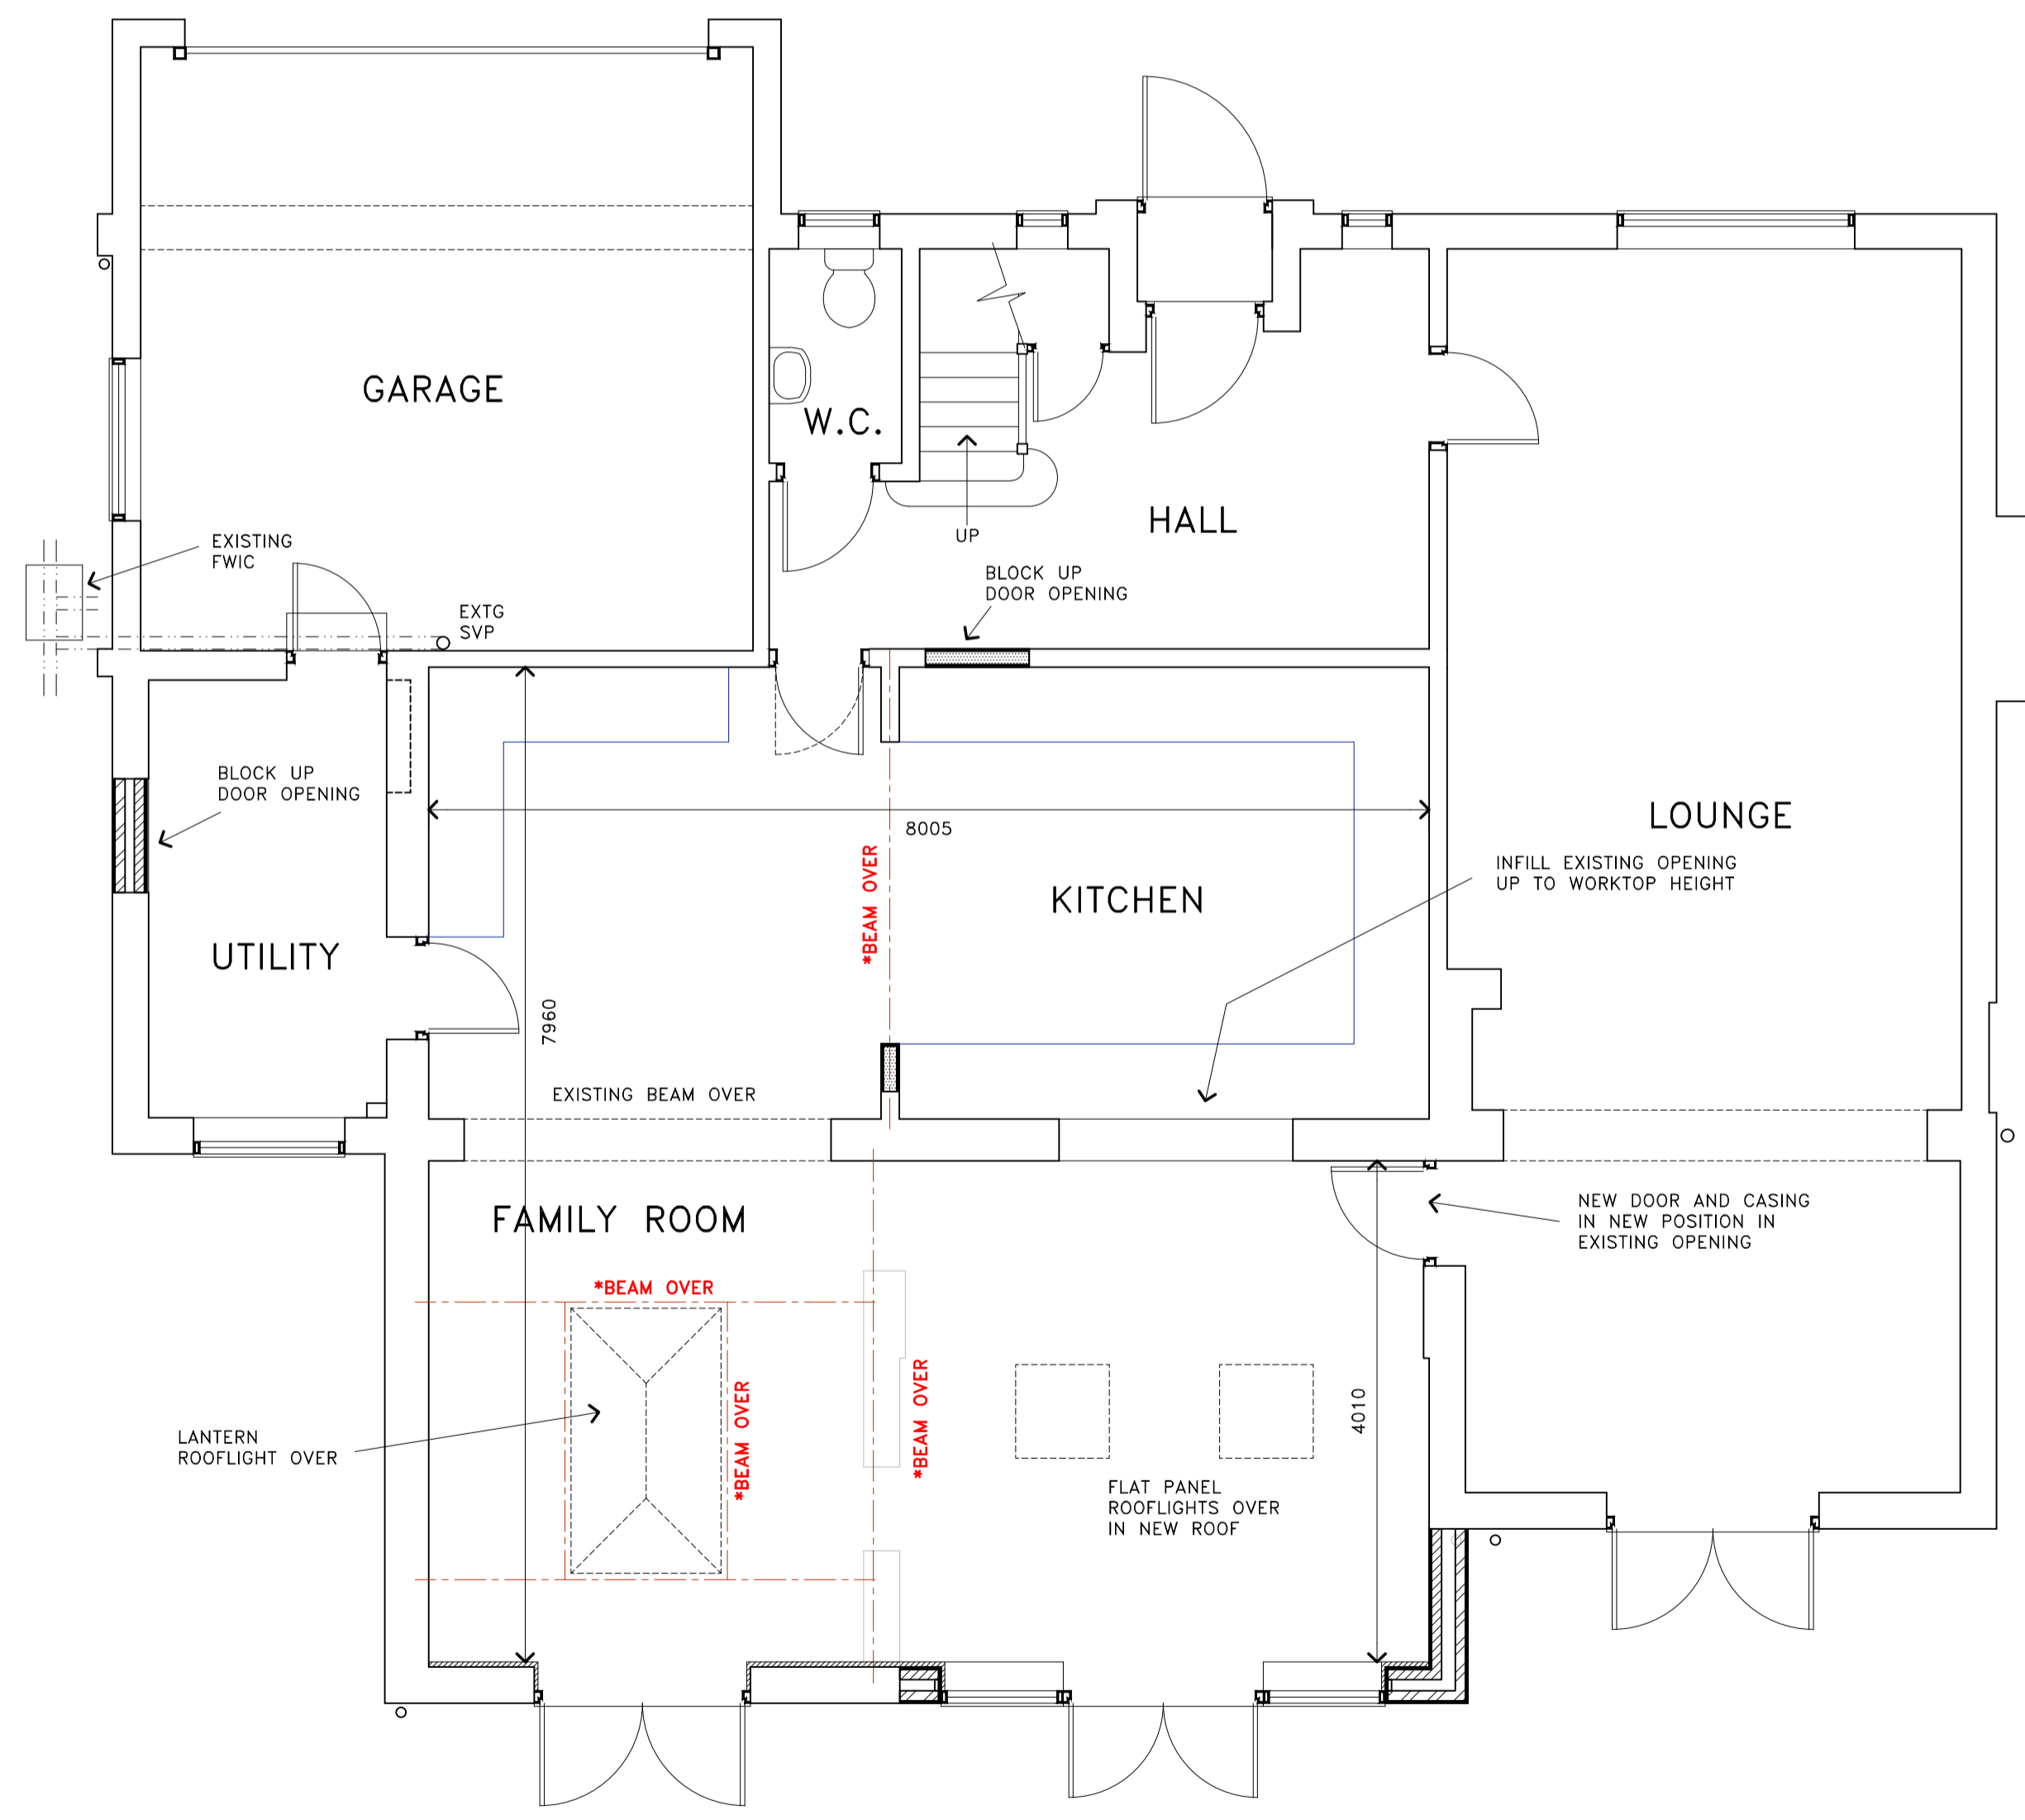

PROPOSED GROUND FLOOR PLAN 1:50

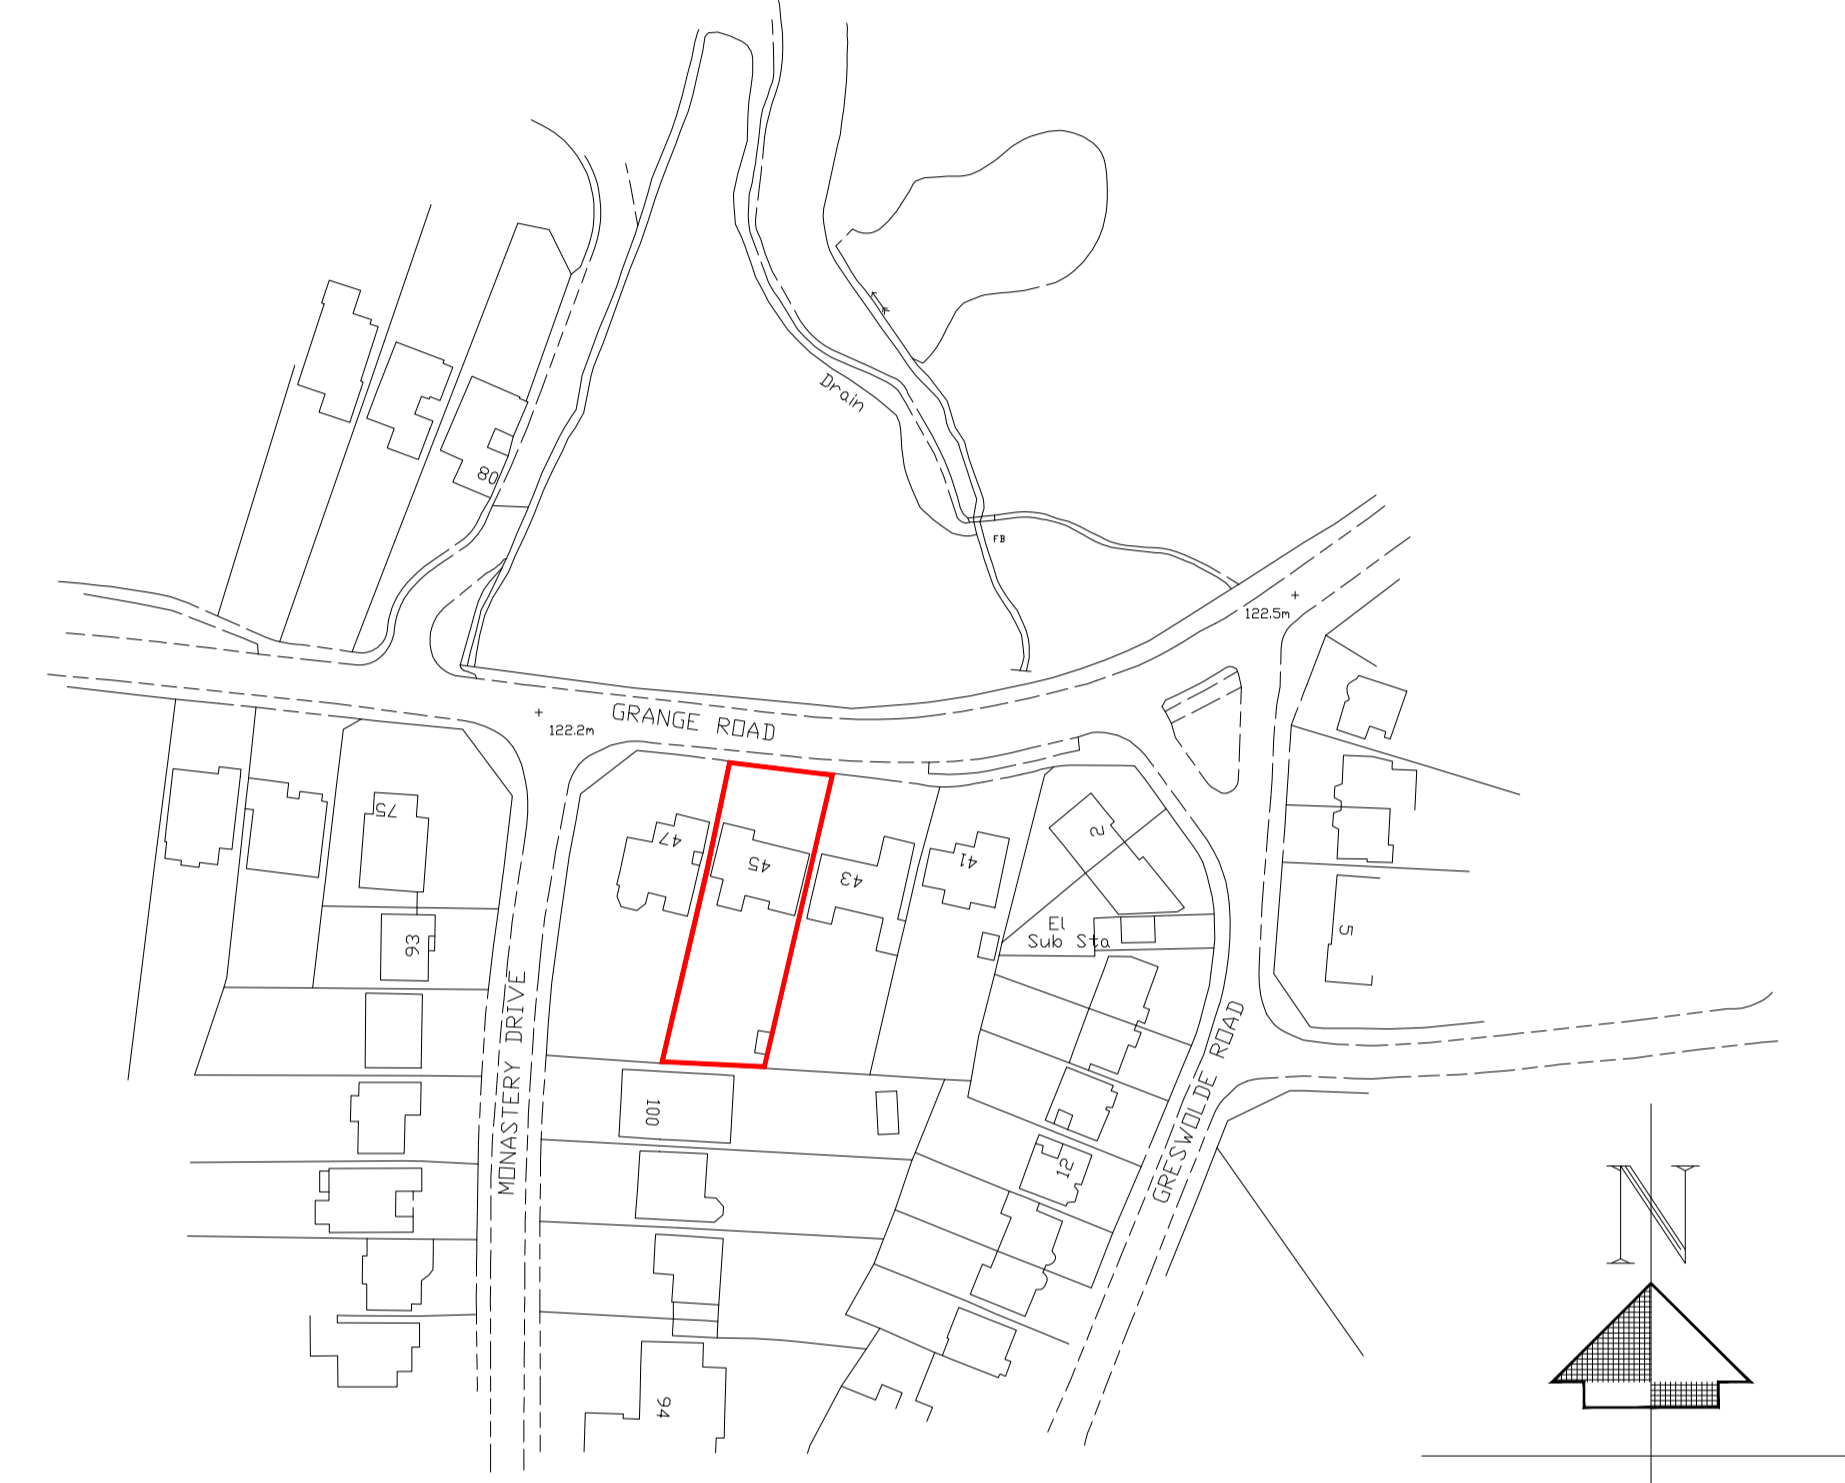

LOCATION PLAN 1:1250

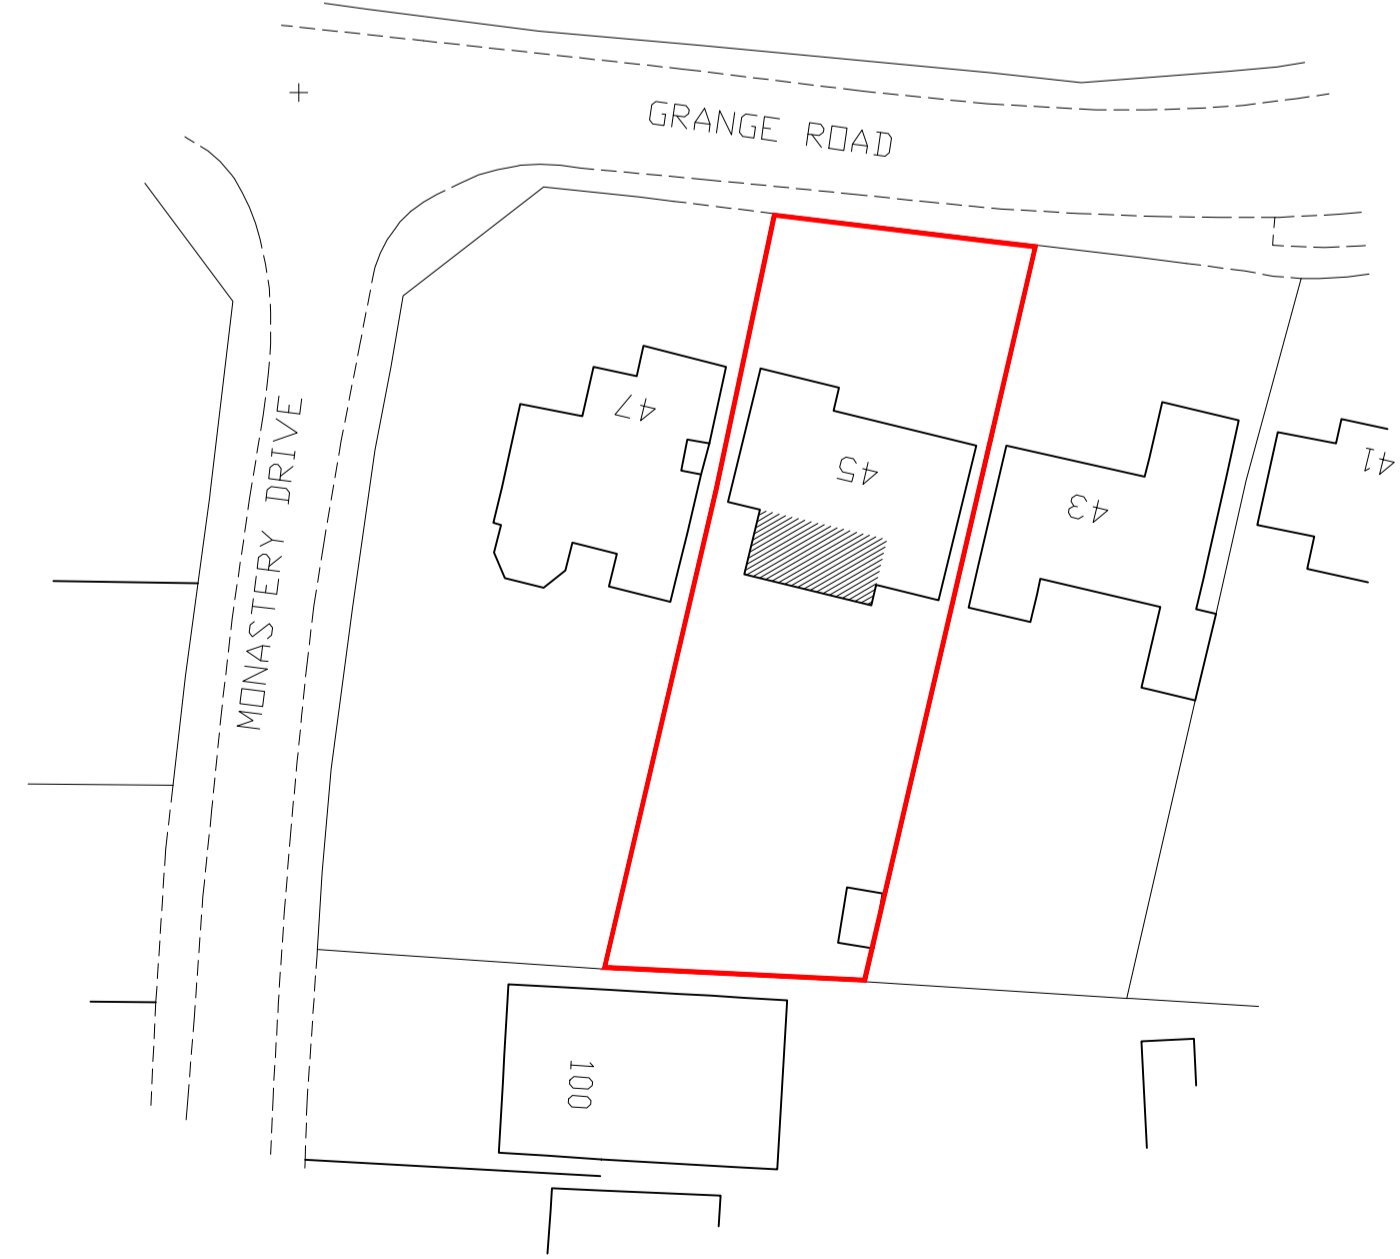

BLOCK PLAN 1:500

* SIZE AND POSITION OF STRUCTURAL ELEMENTS AND ASSOCIATED SUPPORTS SUBJECT TO FINAL DESIGN BY STRUCTURAL ENGINEER

Drainage Survey (c) Crown Copyright 2023. All rights reserved. Licence number 100022432



PRINT ONLY GUARANTEED ACCURATE IF EMBOSSED

© COPYRIGHT



DILWORTH DESIGN
CHARTERED ARCHITECTURAL TECHNOLOGIST

BOB DILWORTH DESIGN LIMITED
157A STRATFORD RD, SHIRLEY, SOLIHULL, B90 3AX
enquiries@dilworthdesign.co.uk
0121 733 8509

proposed alterations at:
**45 Grange Road
Solihull
B91 1BY**

SCALE	DATE	DRAWN	NUMBER
as shown	SEP 2023	R.D.	230193 / 14

