


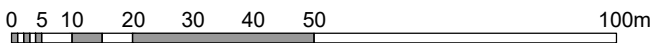

Crown Copyright and database rights 2023. OS 100031961 National Map Centre. Purchased 25/10/2023 1 year licence.



Client	<b>Carl Smith</b>		
Project	Application for decking and pergola at 1 Charlton Road, Shepton Mallet, BA4 5PE		
Salmon Planning Company Ltd.	Date Oct 2023	Scale 1:1250 @ A4	Dwg. No. <b>PL5061 /1</b>
2 Priors Road, Wells, Som BA5 1SY	Drawn By JS		
Tel. 01749 671500	<b>Location Plan</b>		
e-mail: info@salmonplanning.co.uk			