


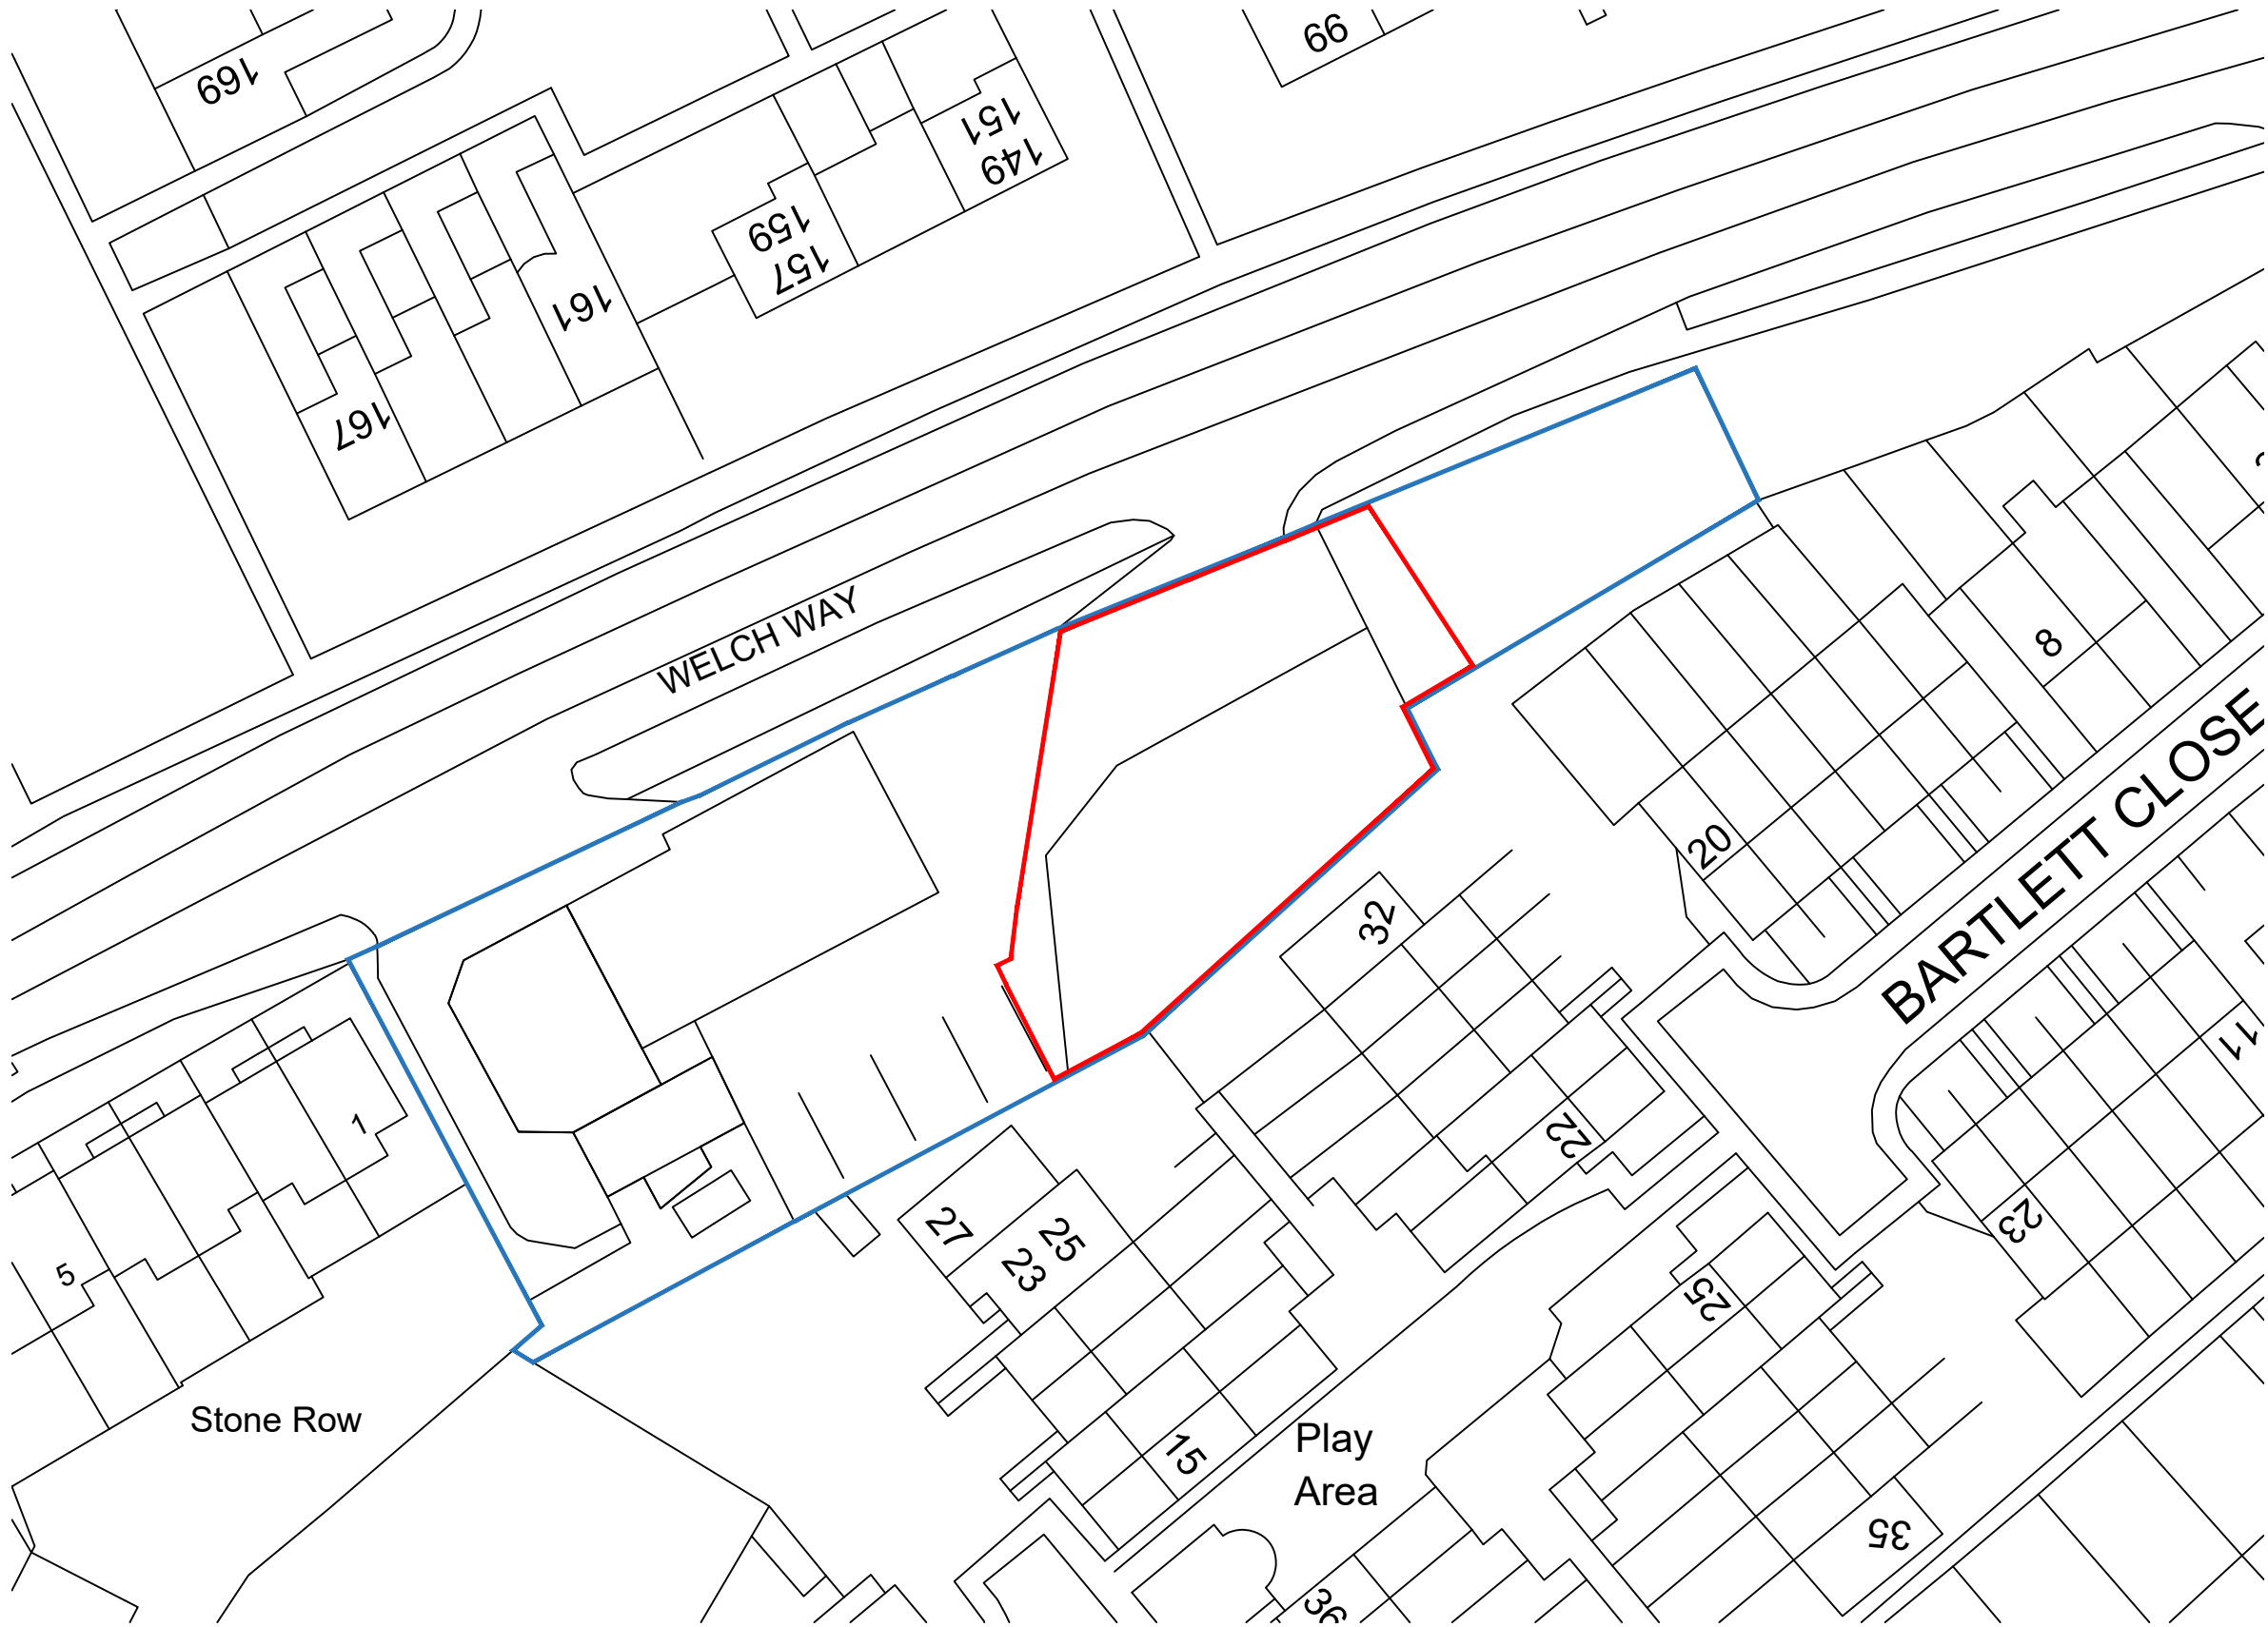

NORTH



DRAWING NOTES

COPYRIGHT ©
This drawing and the details herein are the copyright of MBH Design Studio Ltd. and must not be reproduced, altered or passed to any third party without prior written consent.

This drawing has been produced for the project listed below, is submitted in support of this application to the Local Planning Authority and is not intended for use by any other person or for any other purpose.

Every effort has been made to ensure the accuracy of these drawings, however MBH Design Studio Ltd. accept no responsibility for any discrepancies arising from the reuse of survey information and preliminary drawings commissioned by the Applicant from others.

KEY PLAN:

- SITE BOUNDARY LINE
AREA - 2359SQM - 0.2359 HECTARES
- SITE APPLICATION LINE
AREA - 724SQM - 0.0724 HECTARES

REV	DATE	DESCRIPTION	DRAWN/CHECKED
A	2023.09.11	UPDATED BOUNDARY DETAILS	WG/NS

REVISION NOTES

PLANNING



MBH Design Studio Ltd.
Rosemount House, Rosemount Avenue, West Byfleet, Surrey, KT14 6LB
www.mbhstd.com t: 01932 352 727 f: 01932 351 545



PROJECT
FS330 - WITNEY SERVICE STATION
WELCH WAY
WITNEY, OXFORDSHIRE,
OX28 6JL

DRAWING TITLE
BLOCK PLAN

DRAWN BY	DATE	SCALE	PAPER SIZE
KM	06.09.2022	1:500	A3
CHECKED BY	DRAWING NUMBER	REV.	
RRB	13664-BP-FS330	A	

SCALE BAR 1:500@A3

