






W Proposed Front Elevation 1:50

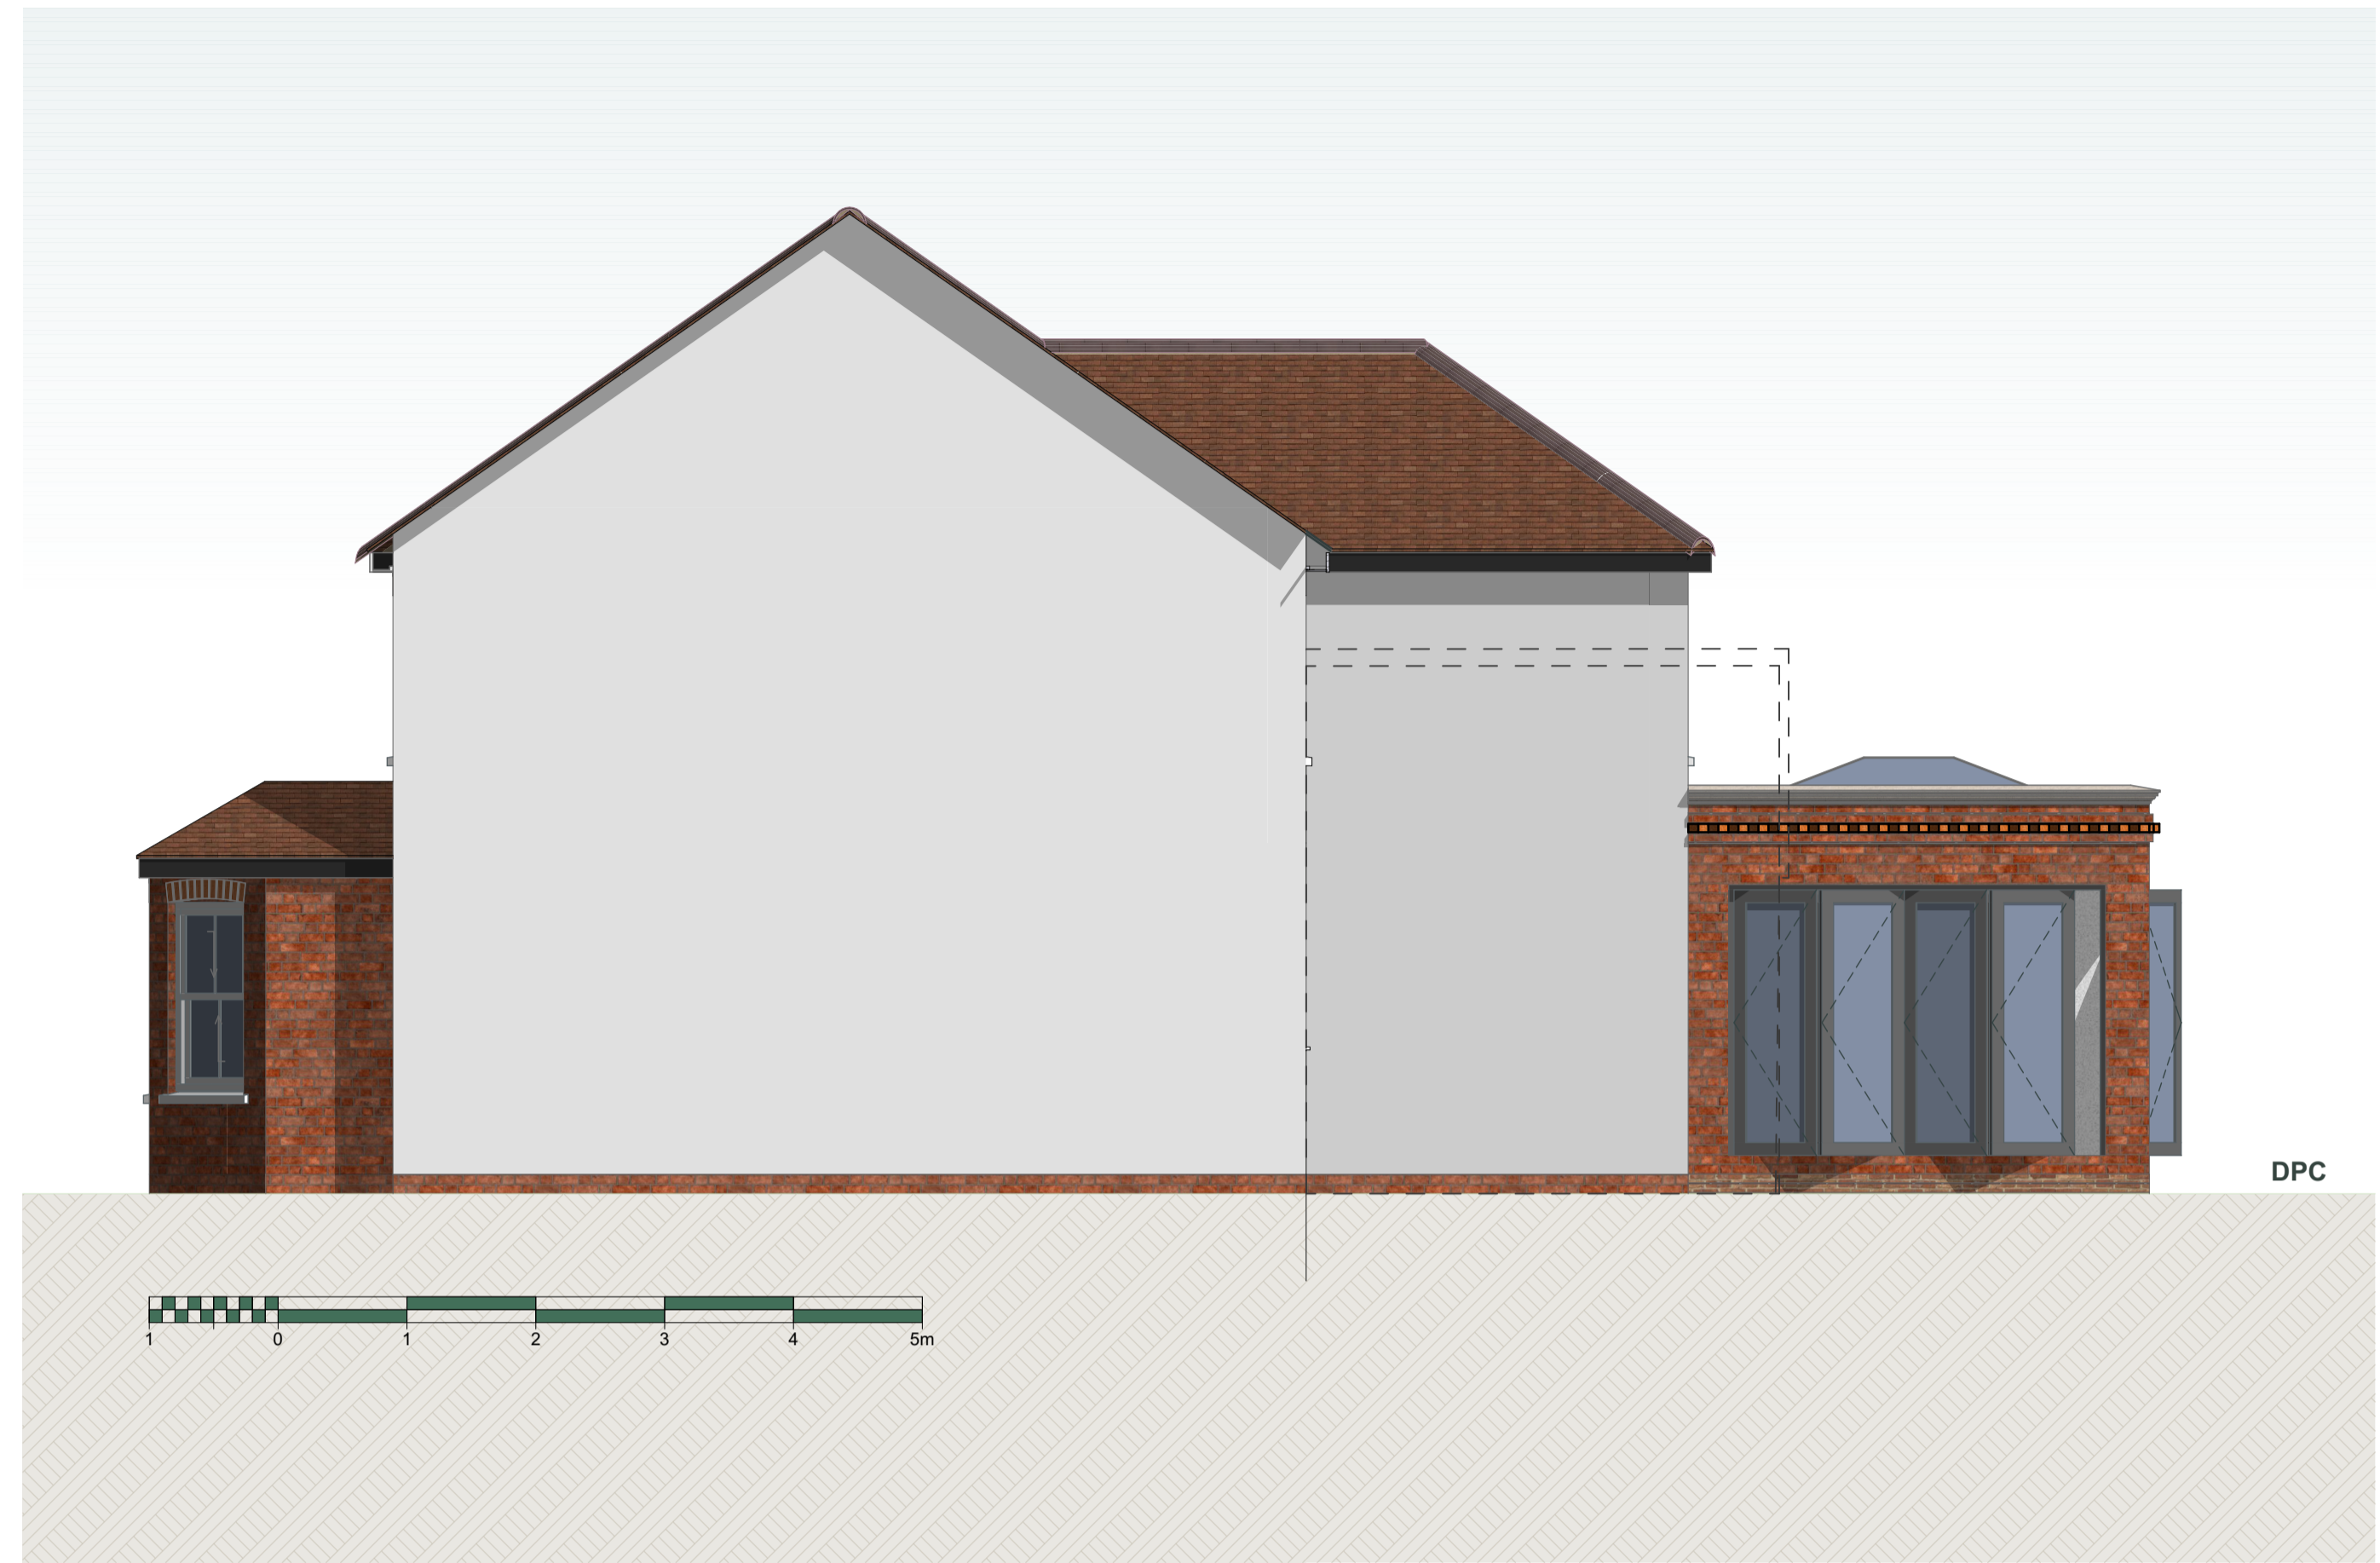

S Proposed Side Elevation 1:50

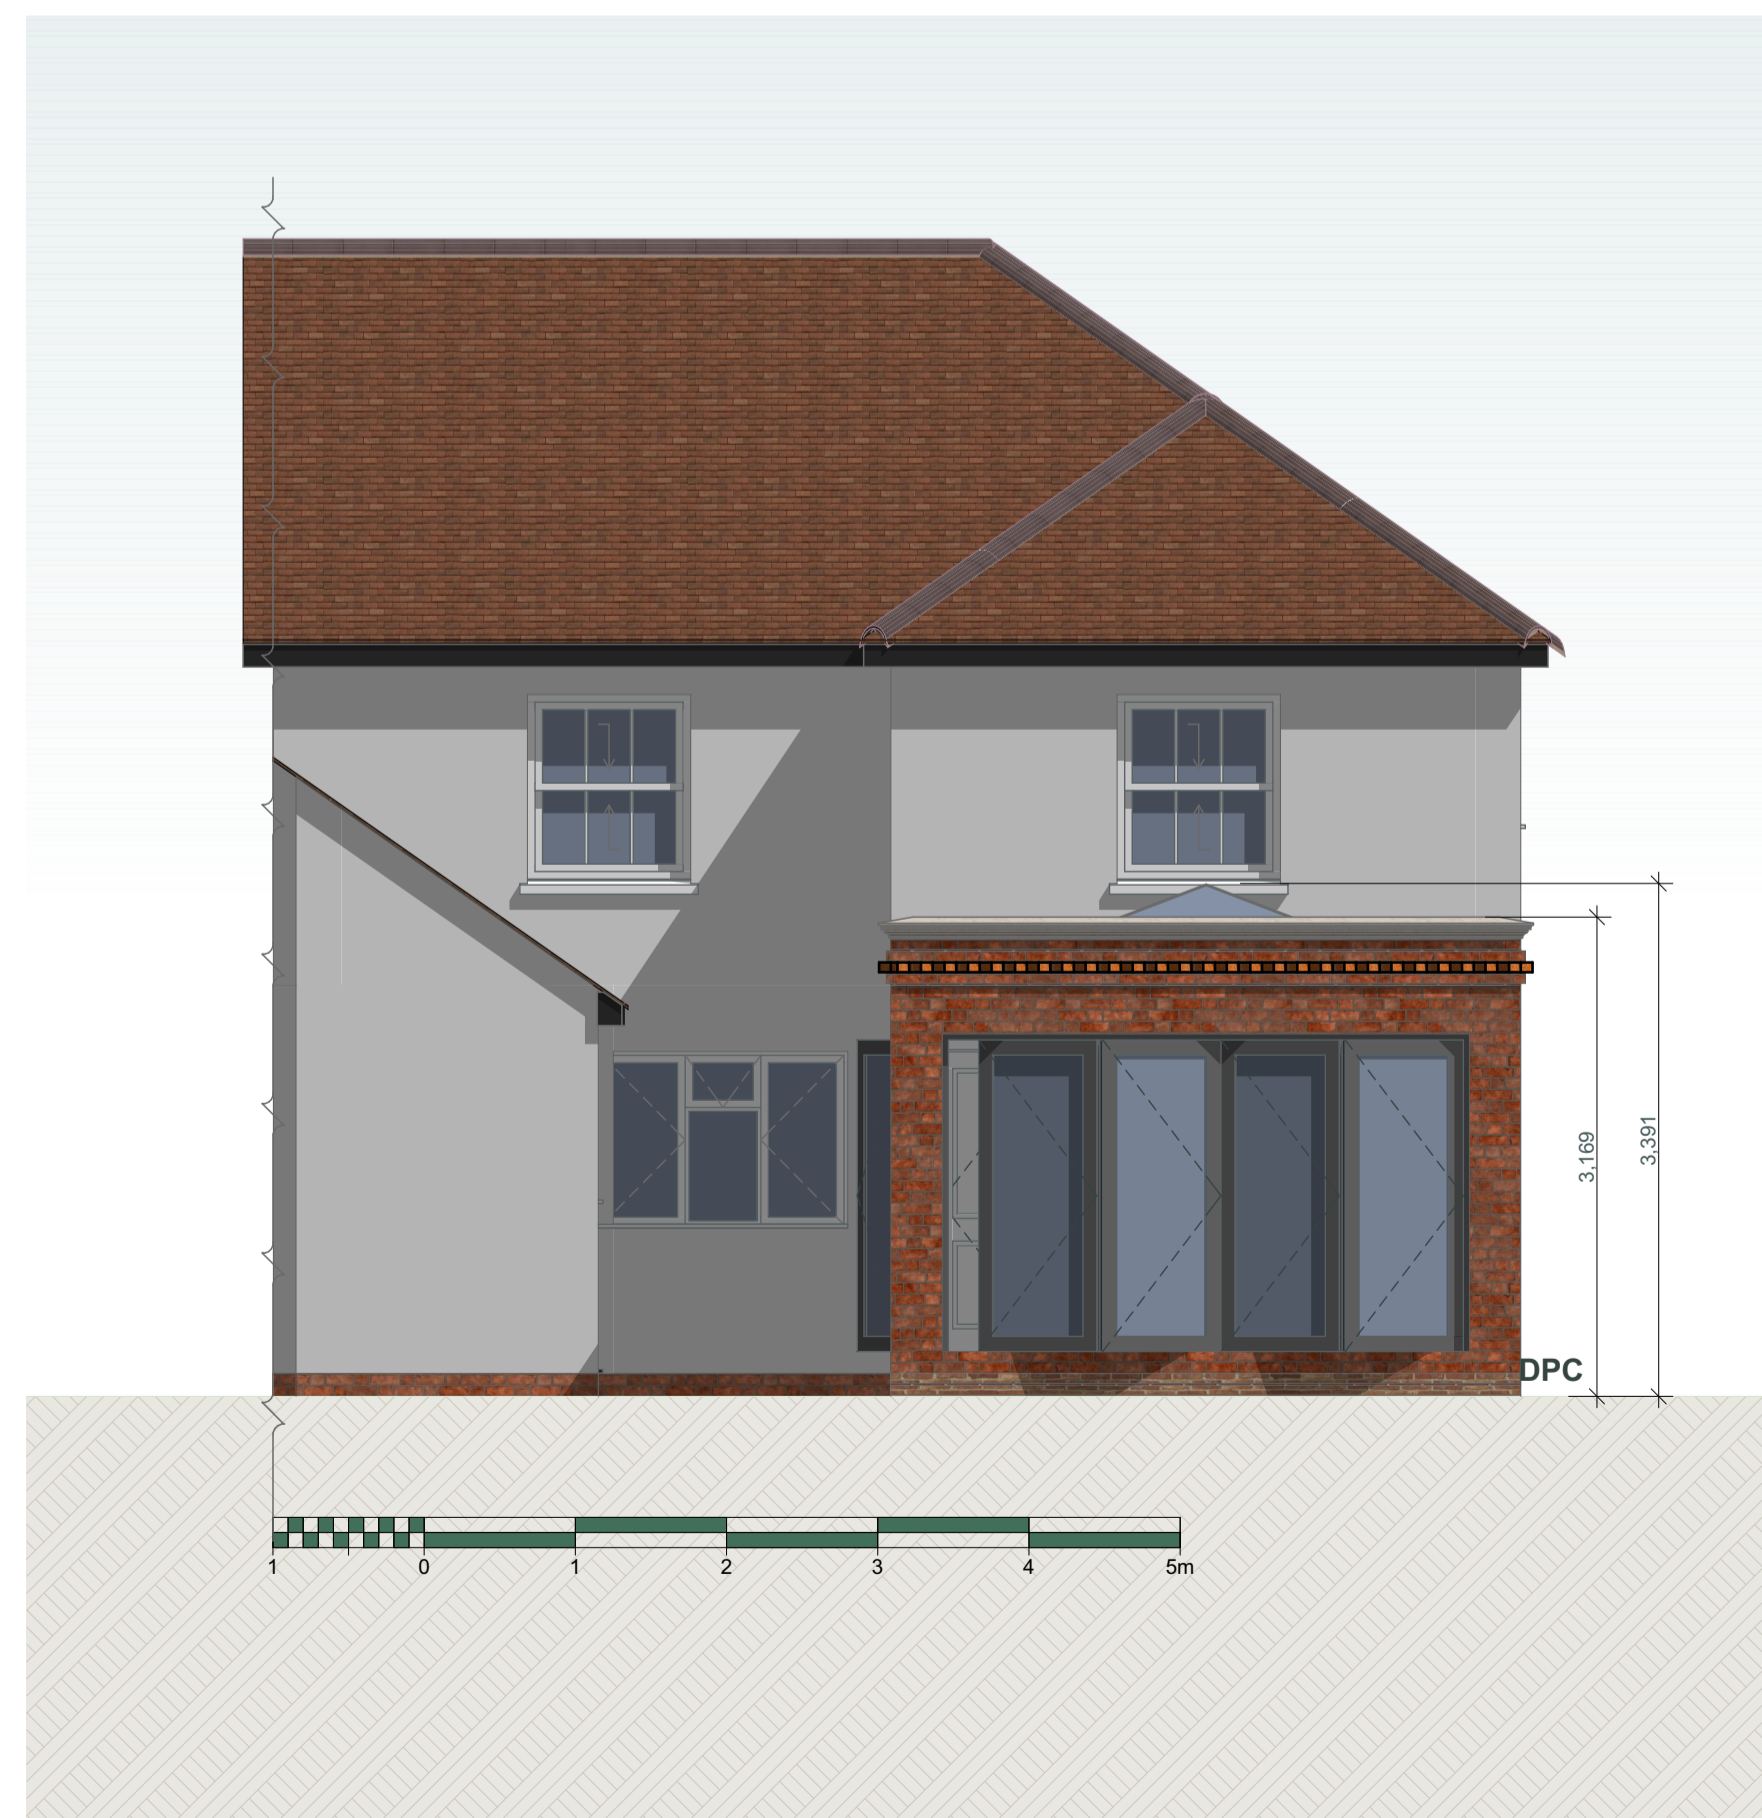

E Proposed Rear Elevation 1:50

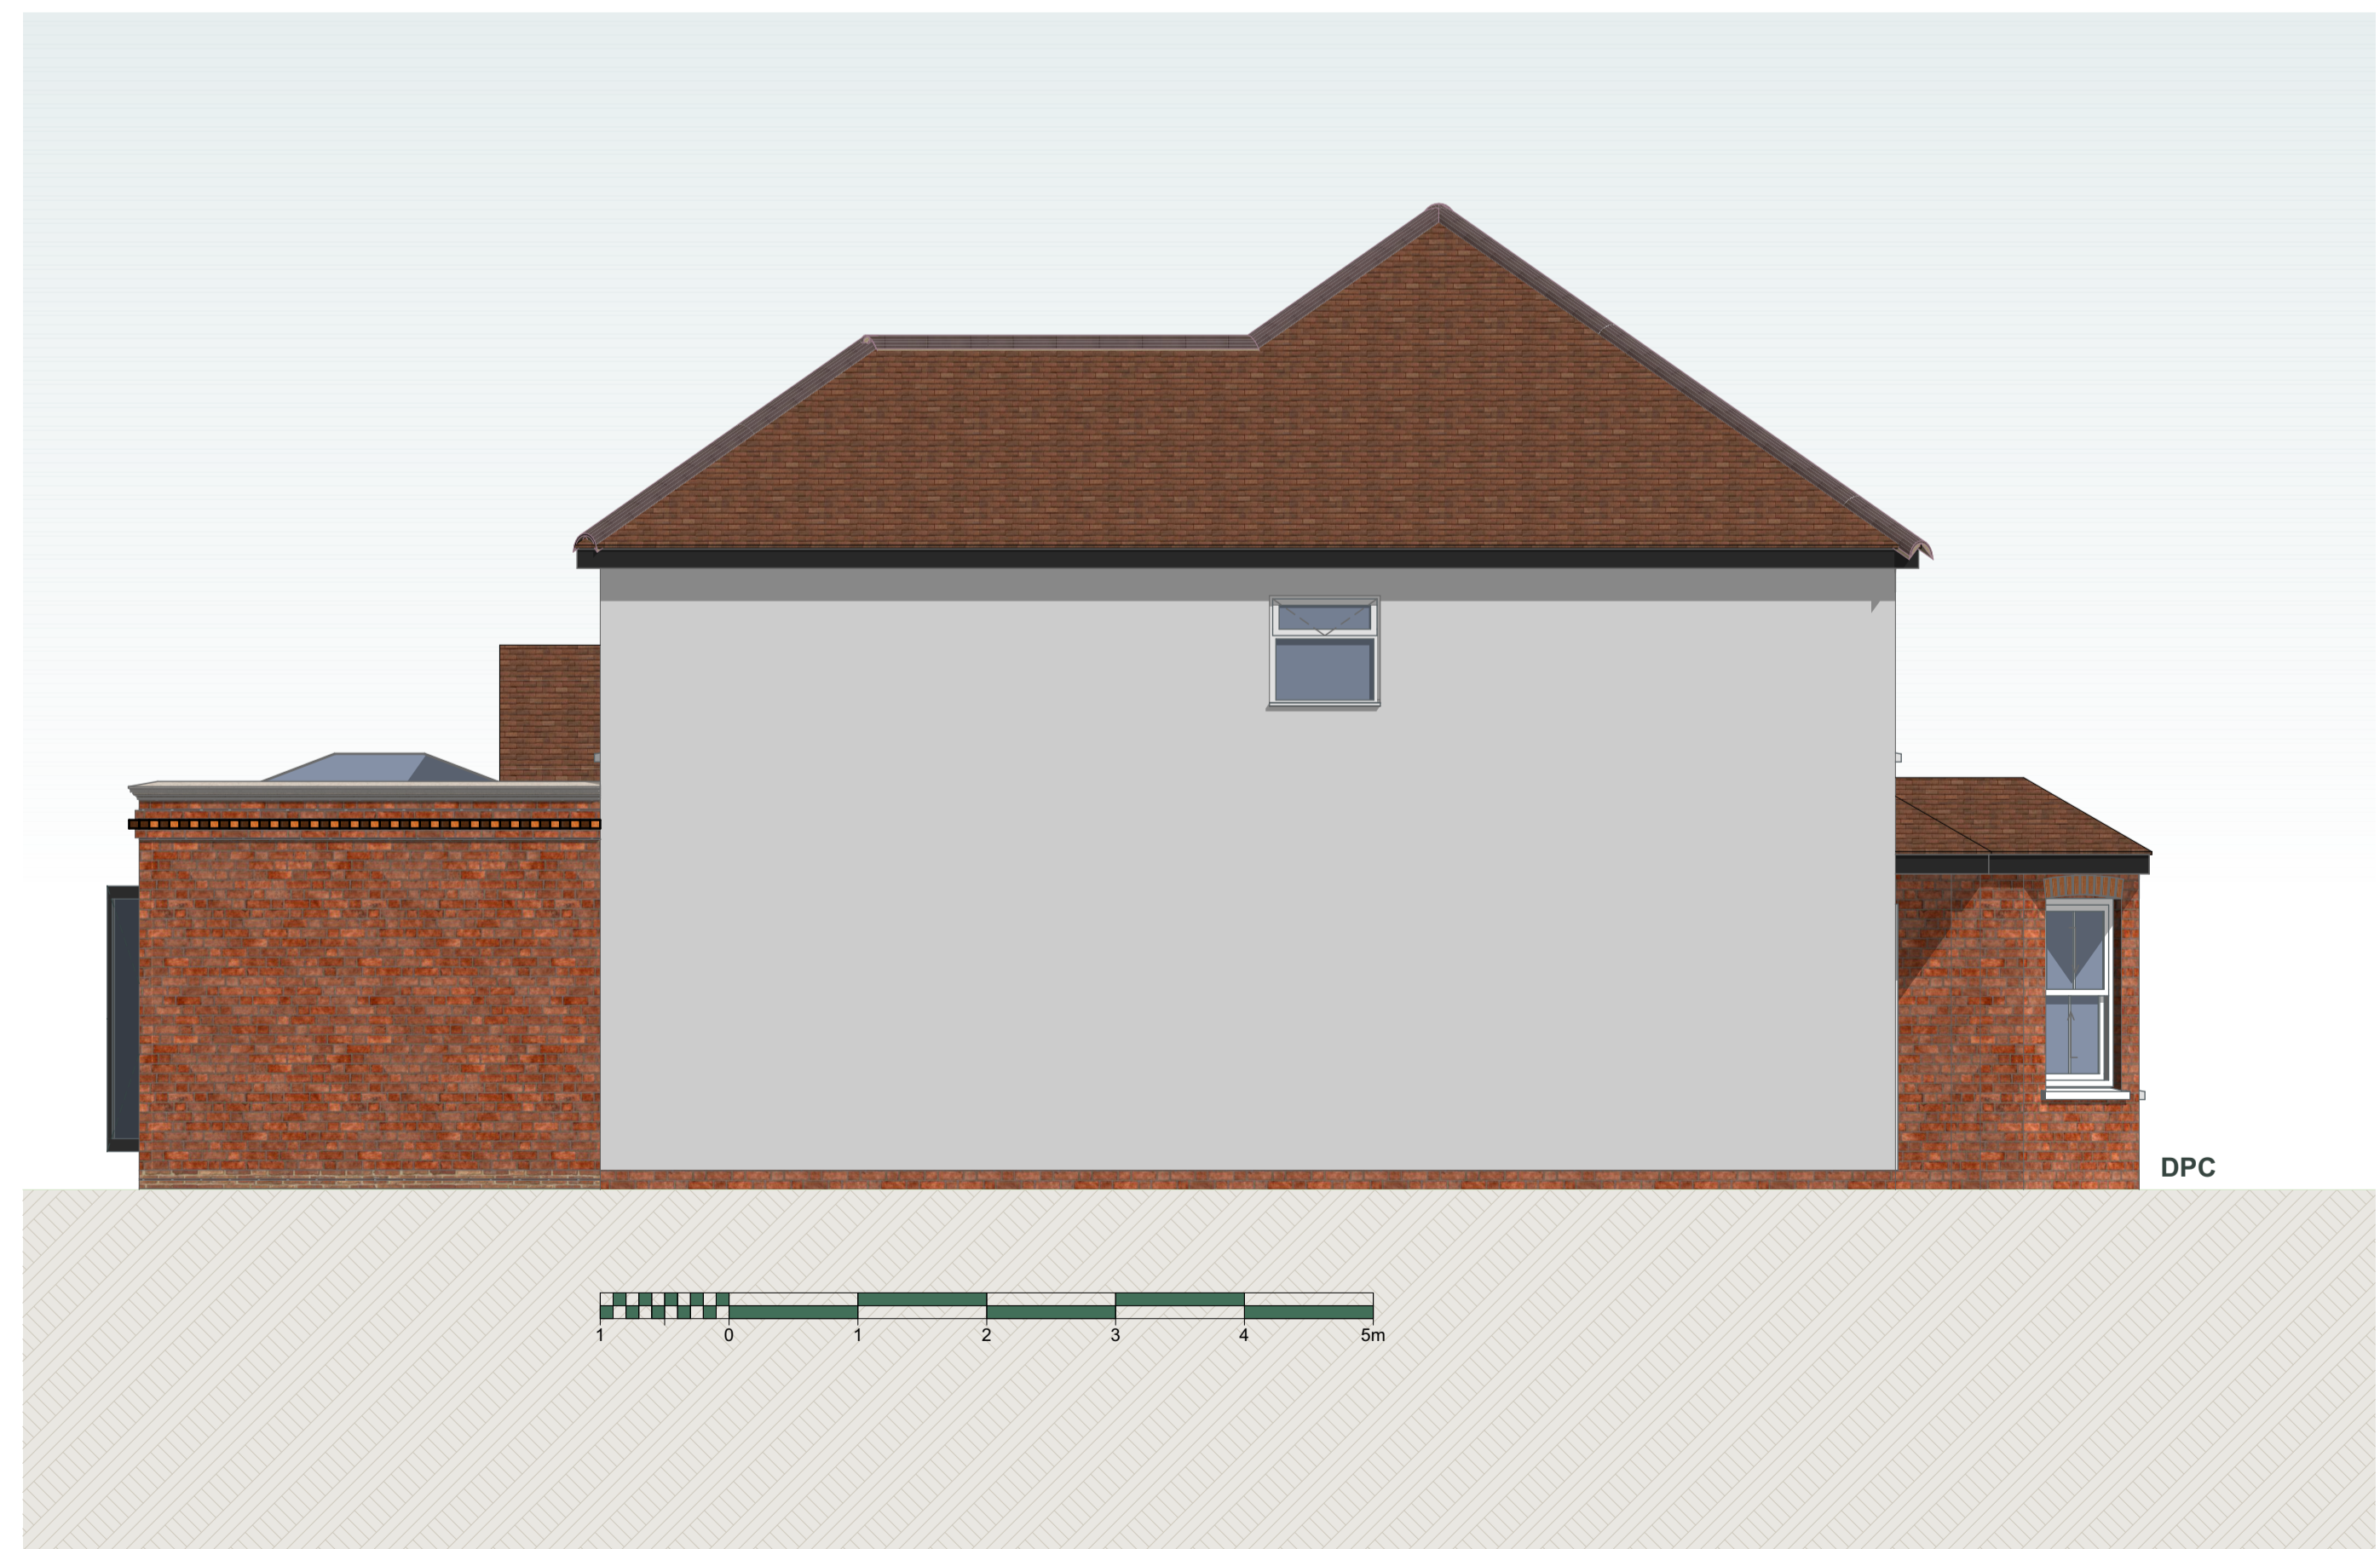

N Proposed Side Elevation 1:50

Rev 0
Date
Rev. Detail