

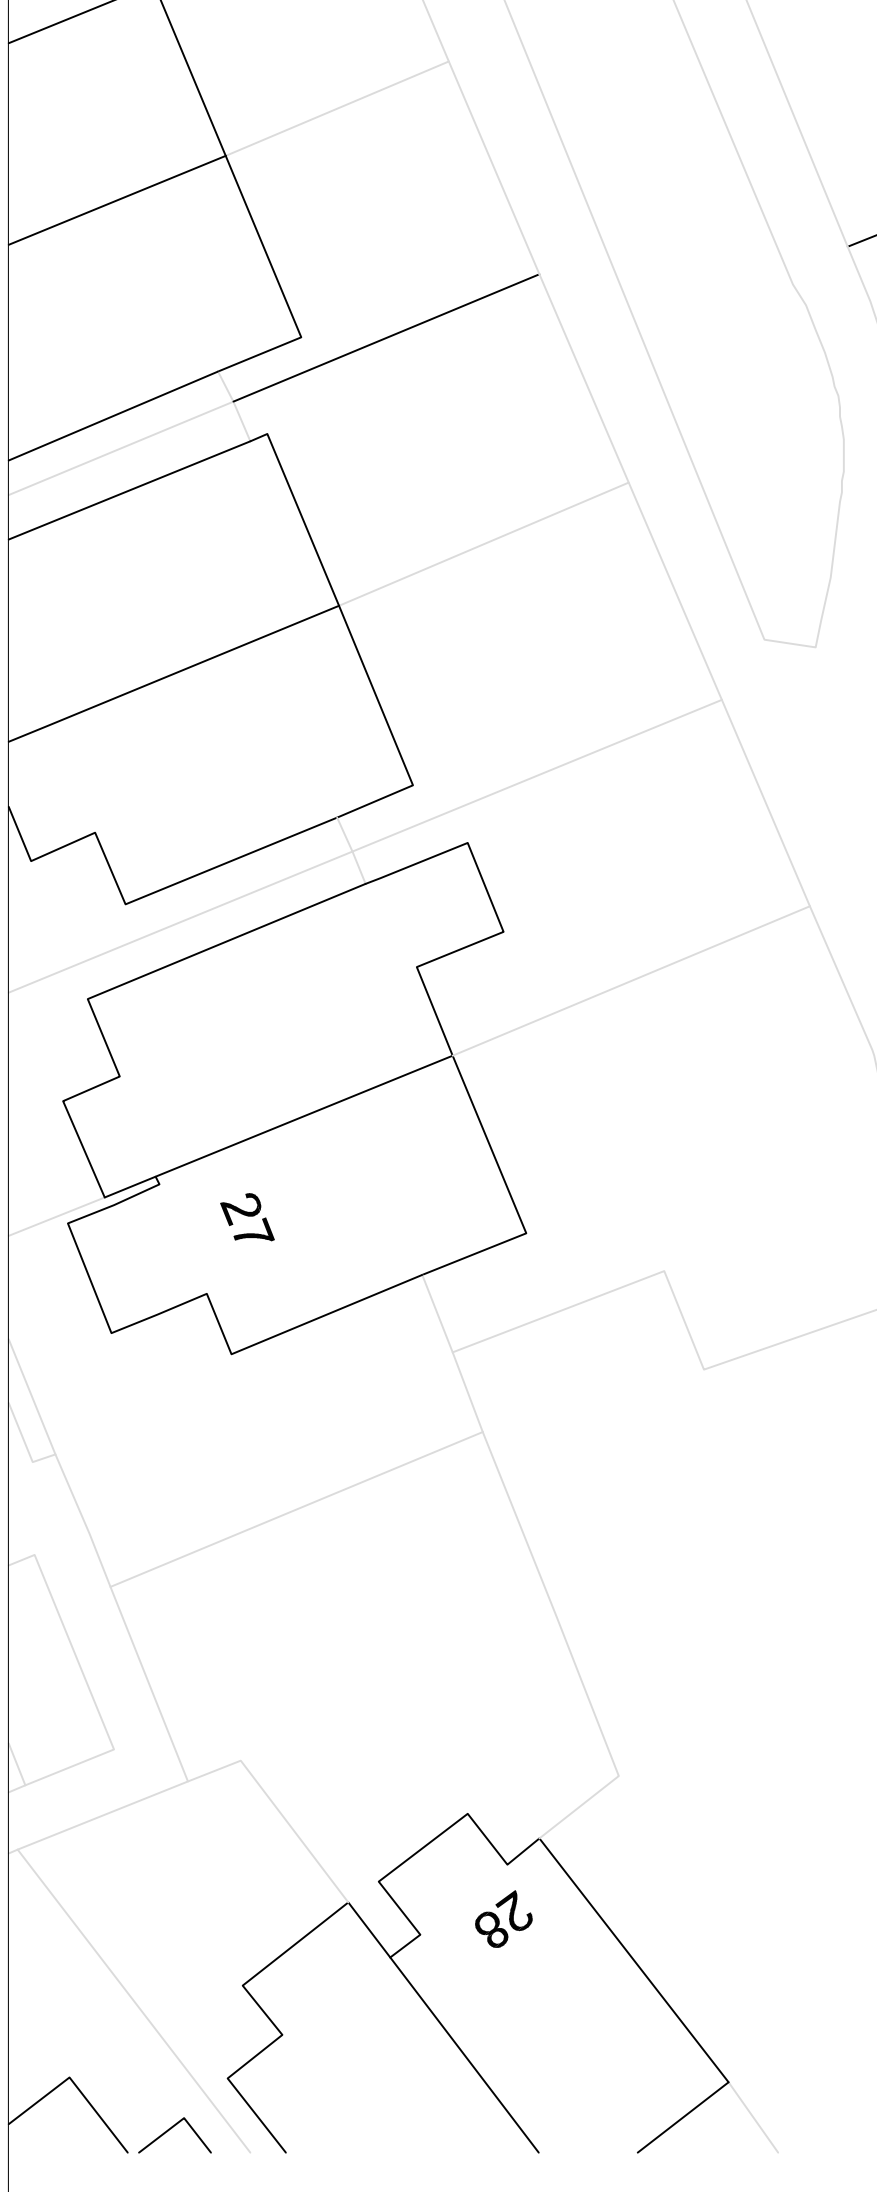


SYCAMORE DRIVE

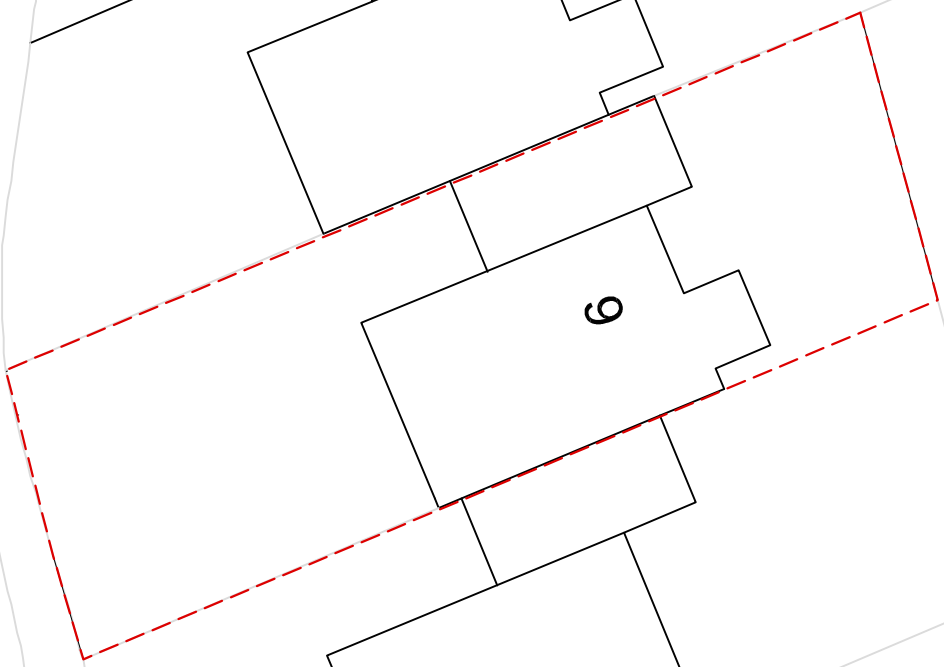

(c) Crown Copyright and Database Rights 2023 OS 100060020

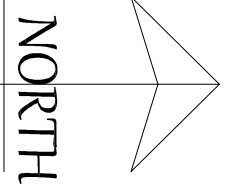

**ALEXANDRA CORK  
HOME DESIGNS**

100 WESTBOURNE ROAD,  
DOWNEND, BRISTOL,  
BS16 6RD

07867 592195

[www.alexandracork.co.uk](http://www.alexandracork.co.uk)  
[info@alexandracork.co.uk](mailto:info@alexandracork.co.uk)

**PROJECT** 6 SYCAMORE DRIVE

**CLIENT** MR & MRS SAM  
EXISTING & PROPOSED  
BLOCK AND LOCATION

**DRAWING** PLANS

**DATE** 24.08.23

**SCALE** 1:200 1:1250 @A3

**REV**