


Velux Roof Window
1140 x 1180mm
providing natural light
and ventilation to
landing and stairwell

- Finishes:-
- Slate tile roof covering
 - Render
 - Stone mullion framed windows
 - Black rainwater goods
 - Glass and stainless steel balustrade
 - Stone terrace paving

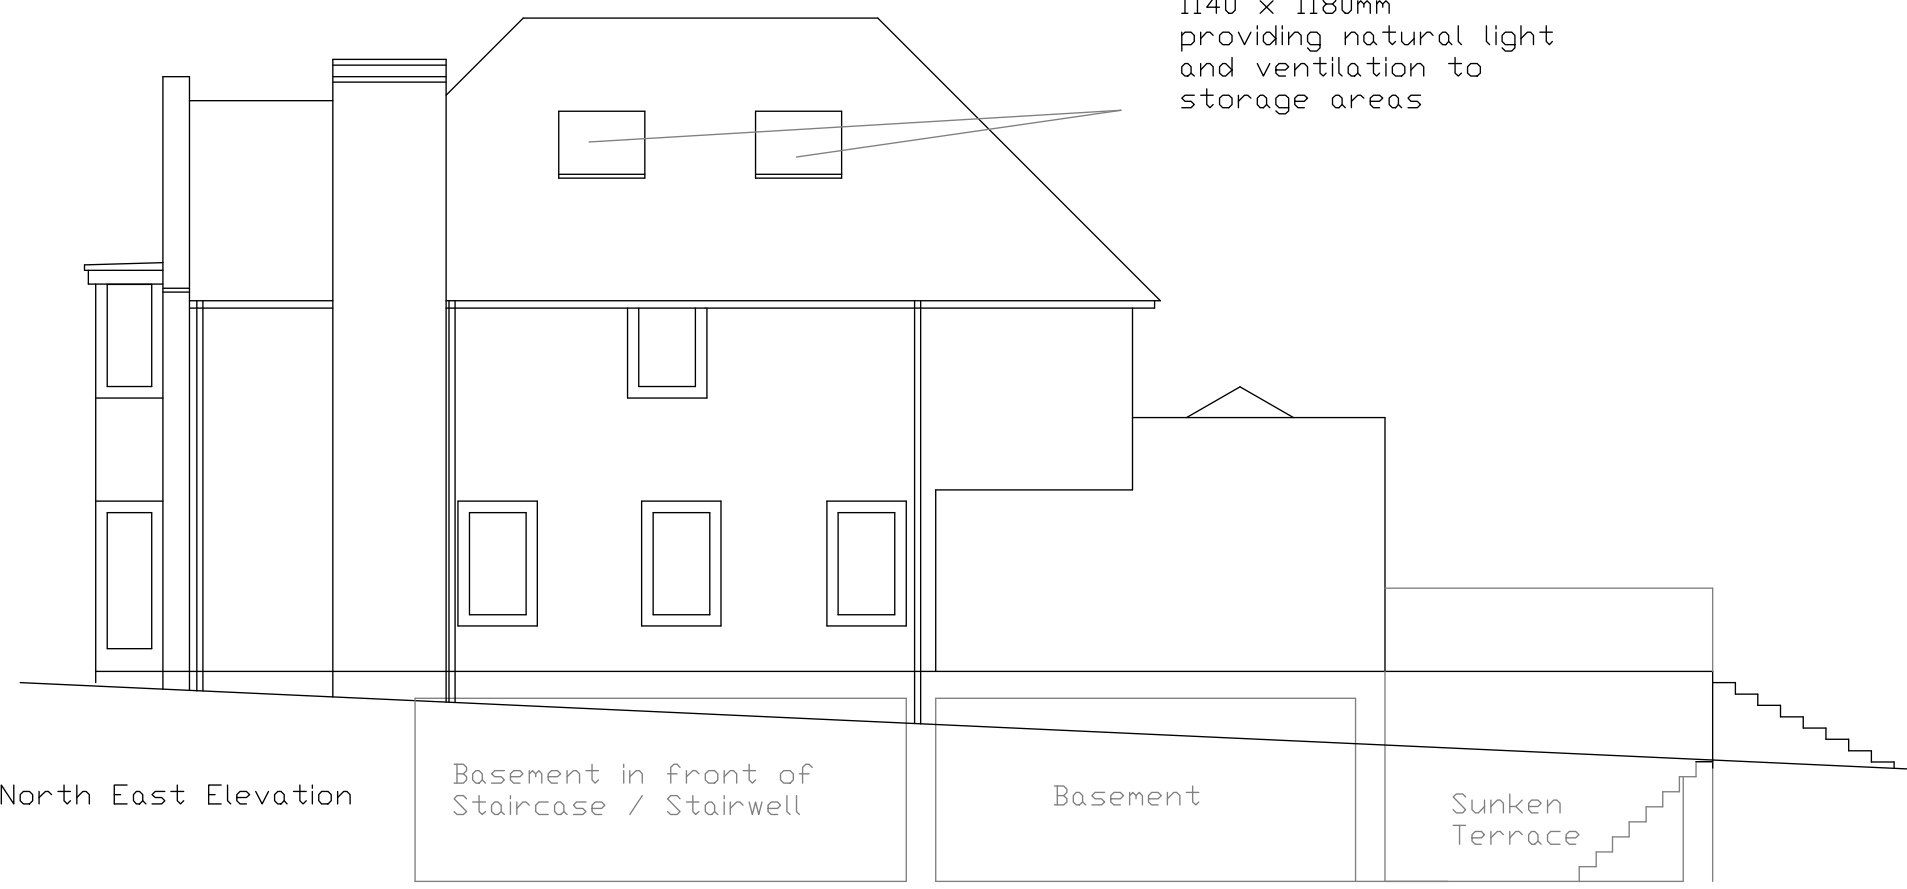

Velux Roof Window
1140 x 1180mm
providing natural light
and ventilation to
storage areas

Proposed Extension for :-
Mr & Mrs J Bardwell
11 Ladywood Close, Loudwater,
Rickmansworth Herts WD3 4AY

Title :-
Proposed NW and NE Elevations

Scale 1 : 100 @A3 Date 05/10/23

Prepared by:-
Nigel G Hammond MCIOB

