
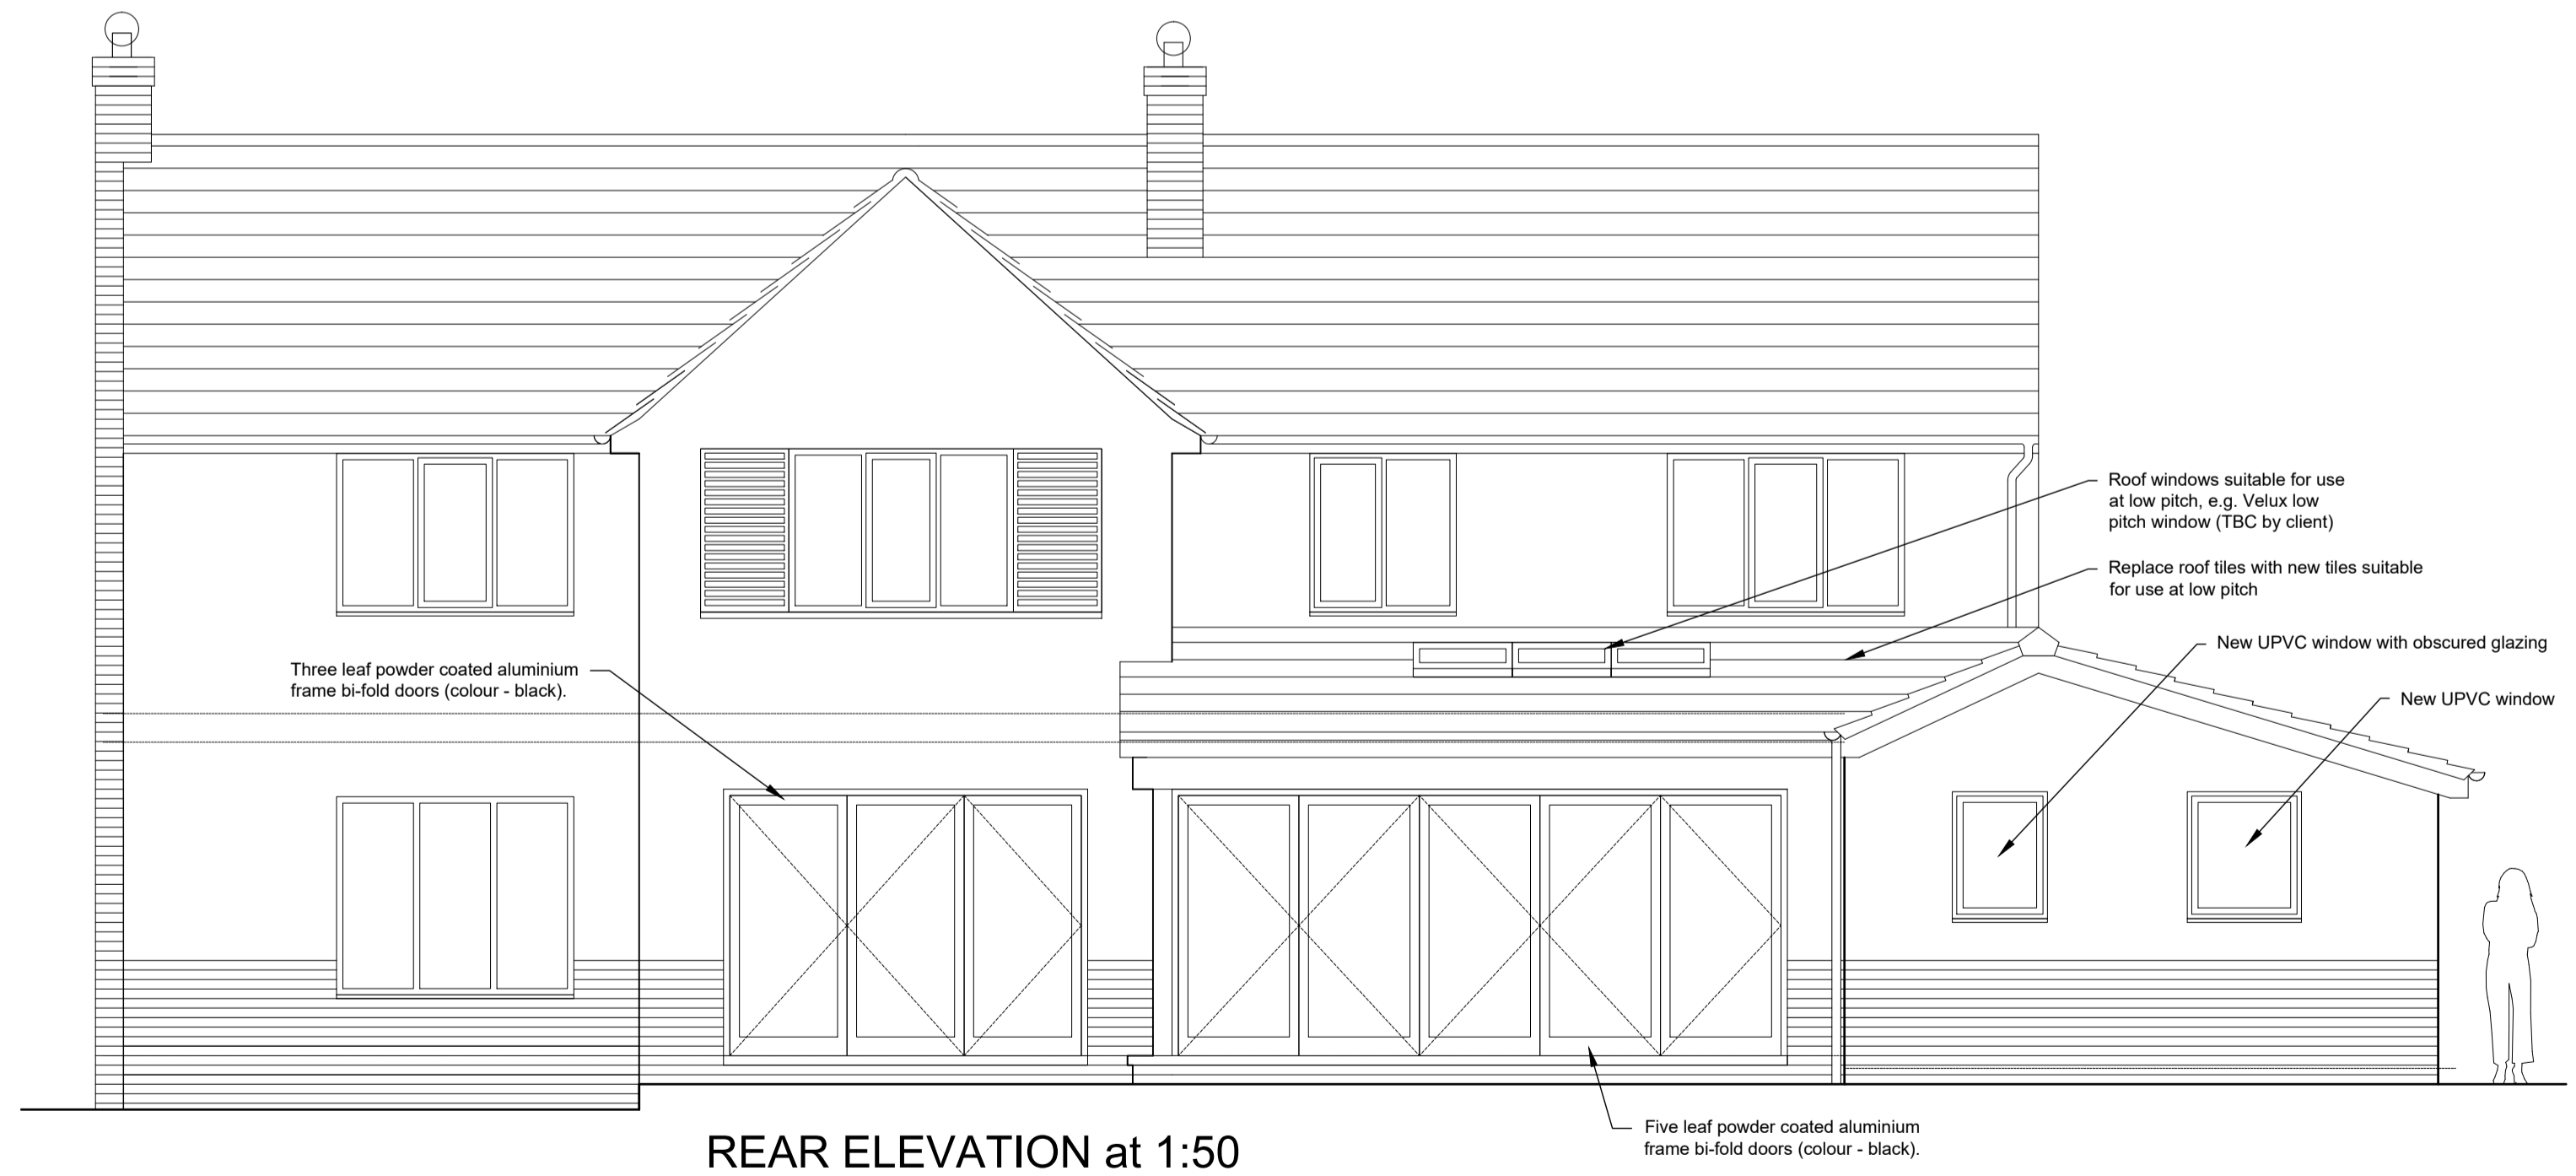
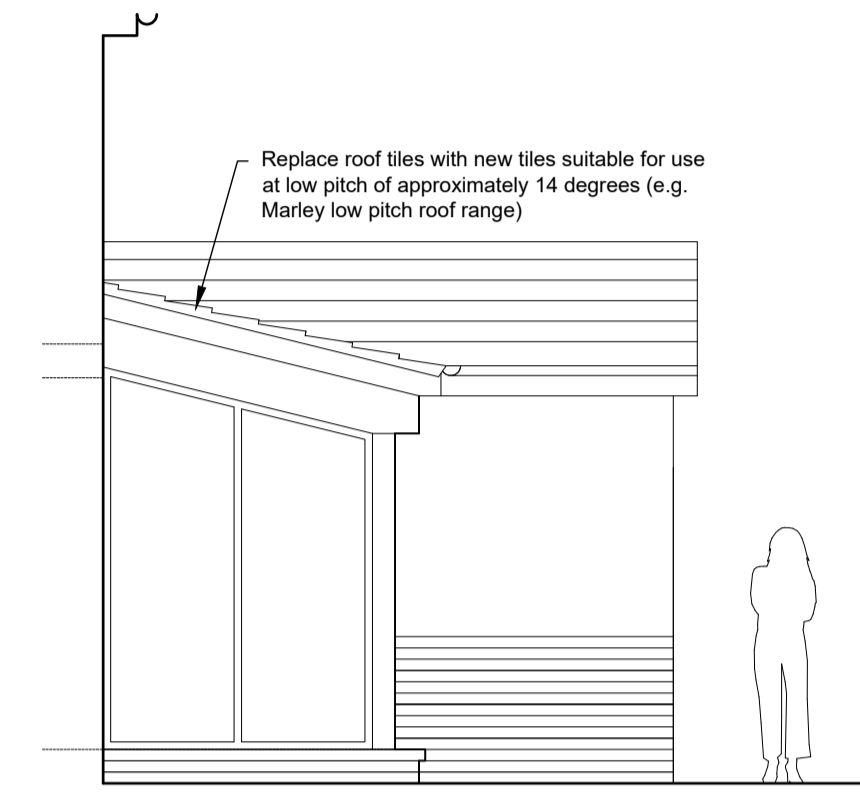


DRAFT ONLY. DESIGN SUBJECT TO PLANNING AND BUILDING REGULATION APPROVAL - NOT FOR CONSTRUCTION

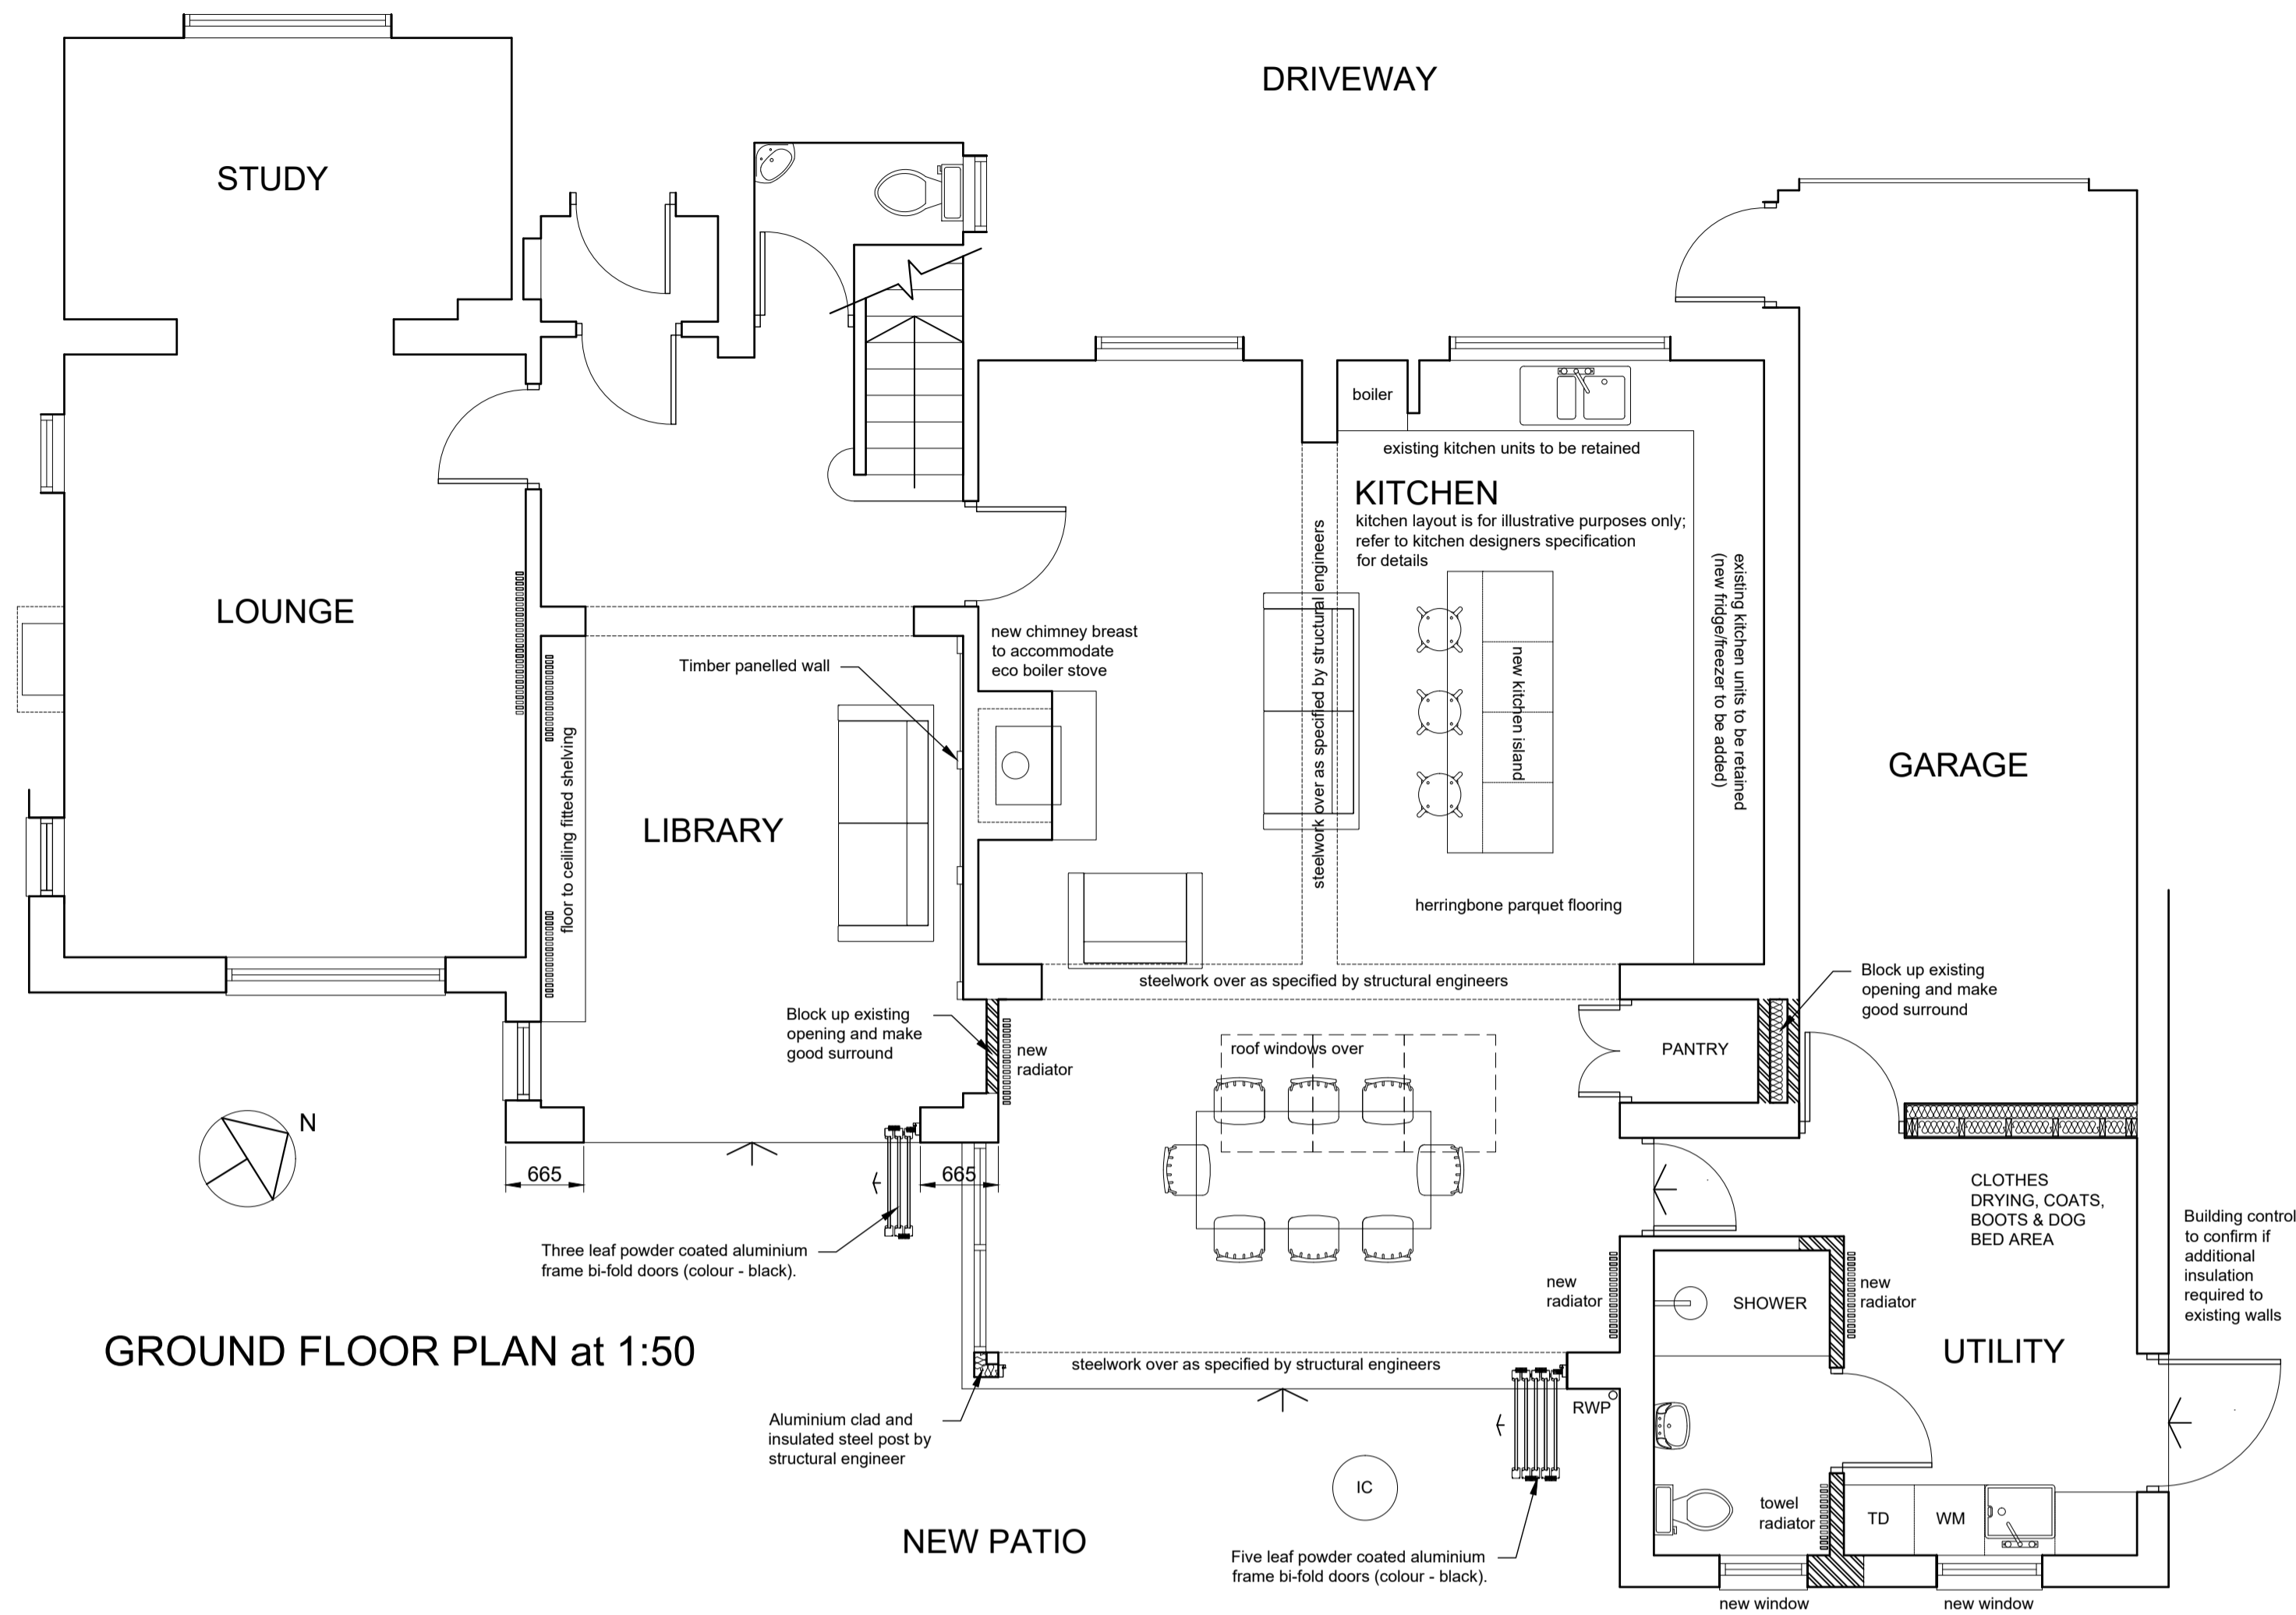

Revision	Description	By	Date	Revision	Description	By	Date
P	Initial draft for client	SDW	12/09/23				
P1	2nd draft for client	SDW	28/09/23				

Project	Polruan, Druidstone Road, Cardiff, CF3 6XD			Drawn	SDW
Description	Proposed Plan & Elevations			Date	09/09/23
Job Number	Drawing Number	Revision	P P1	Scale at A1	1:50
123112	L(00) 001			Status	DRAFT