


Existing cross section

Scale: 1 : 50

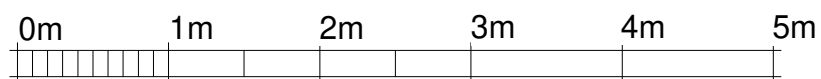

VISUAL SCALE 1:50 @ A3

© COPYRIGHT OF CUMMING AND CO (ABERDEEN) LTD

This drawing cannot be reproduced or used in anyway without the express written permission of the aforementioned. All design intent and content is copyright of the aforementioned.

Date	Rev No.	Description

cummingandcoarchitects

albion house, 6 castlehill, aberdeen, ab11 5gj
telephone 01224 355600
info@cummingandco.com
www.cummingandco.com



CLIENT: Darren Byrne

PROJECT: 8 Rose Street, Peterhead

CONTENT: Existing cross section

Drawing Status:

SCALE: 1 : 50 @ A3 DATE: 03/20/23

JOB REFERENCE DRAWING REV

P22-016 A103
DRAWN BY: KP CHECKED BY: Checker