


Proposed second floor layout plan

Scale: 1 : 50

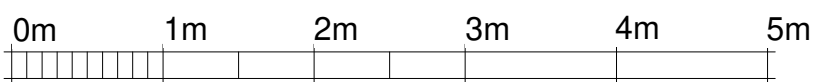

VISUAL SCALE 1:50 @ A3

© COPYRIGHT OF CUMMING AND CO (ABERDEEN) LTD

This drawing cannot be reproduced or used in anyway without the express written permission of the aforementioned. All design intent and content is copyright of the aforementioned.

Date	Rev No.	Description
10/04/23	1	1st floor & 2nd floor updated.
	3	

cummingandcoarchitects

albion house, 6 castlehill, aberdeen, ab11 5gj
 telephone 01224 355600
 info@cummingandco.com
 www.cummingandco.com



CLIENT: Darren Byrne

PROJECT: 8 Rose Street, Peterhead

CONTENT: Planning - Proposed second floor layout plan

Drawing Status:

SCALE: 1 : 50 @ A3 DATE: 03/21/23

JOB REFERENCE	DRAWING	REV
P22-016	A106	1
	DRAWN BY: KP	CHECKED BY: Checker