





**Site Layout Plan :** Scale 1 : 250

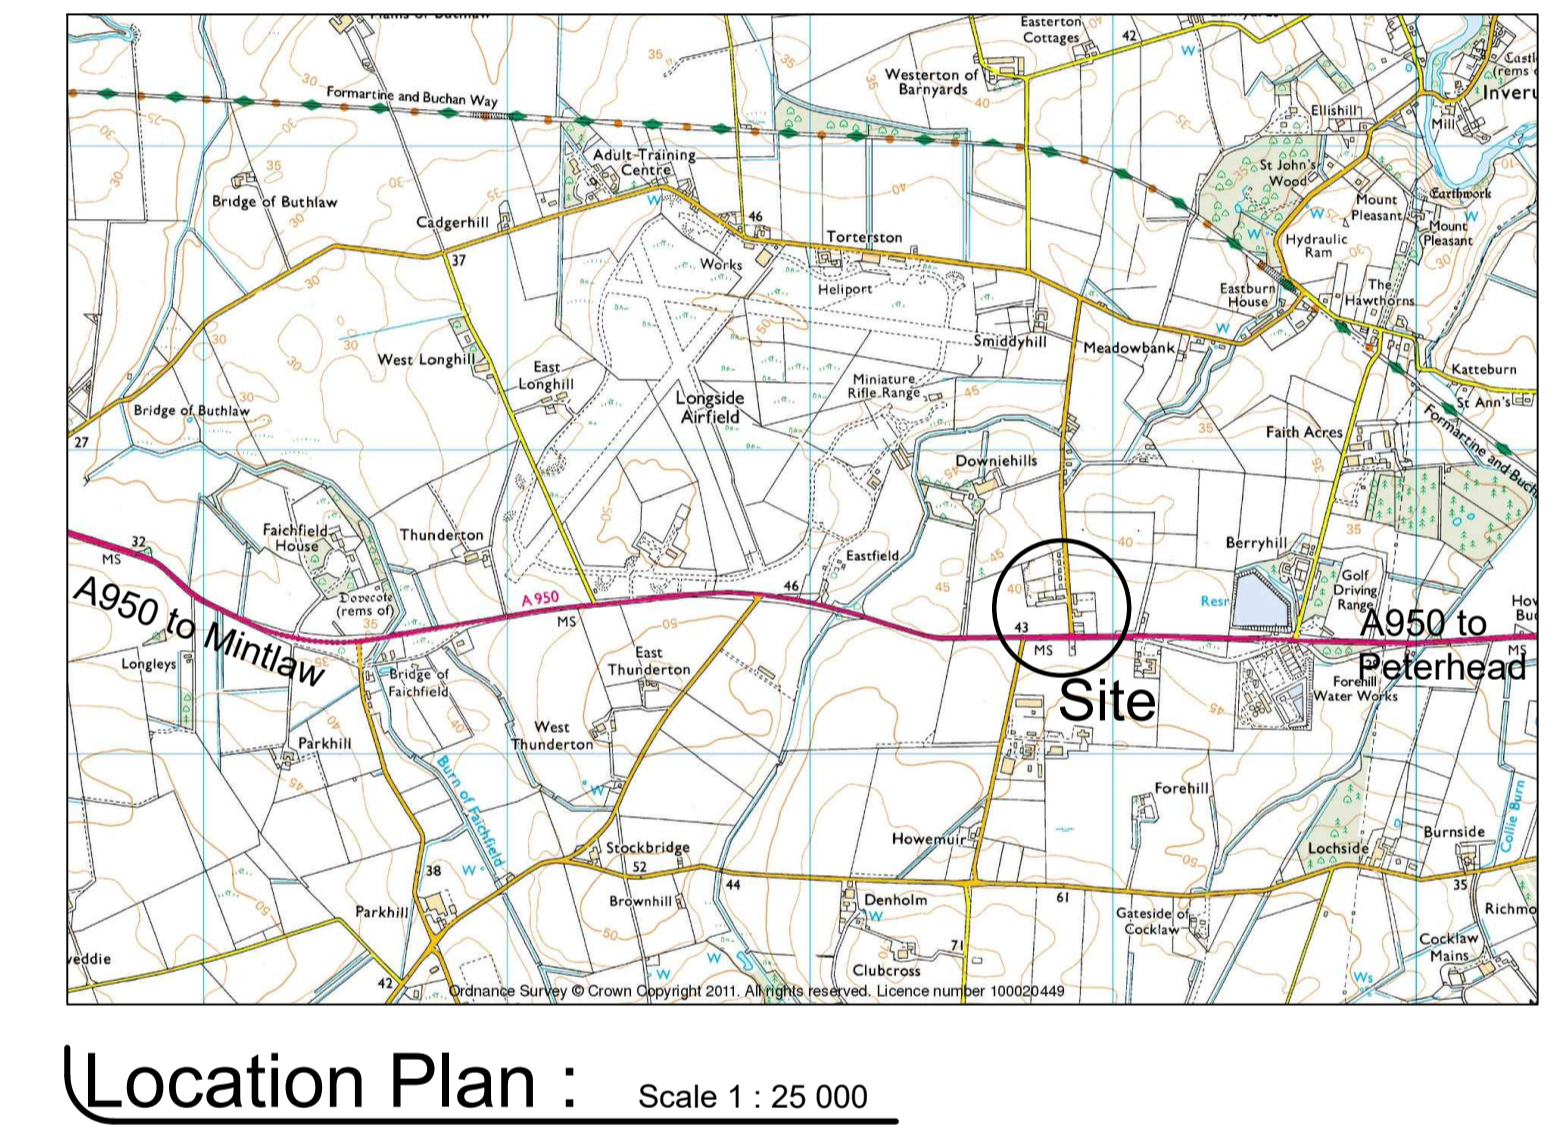

Decca Cottages, Tortonston Road, Blackhills, Peterhead		Proposed new dwelling house	
©			
<b>Title</b> Existing - Site and Location Plans			
Date	Job No	Sheet	Drawn By
30/03/23	22086-E1	A1	Steven Morris
No	Date	Description	
1 The Square, Mintlaw, Peterhead, Aberdeenshire AB42 5EH Tel : 01771 622296 E-mail : info@baxterdesigncompany.co.uk			

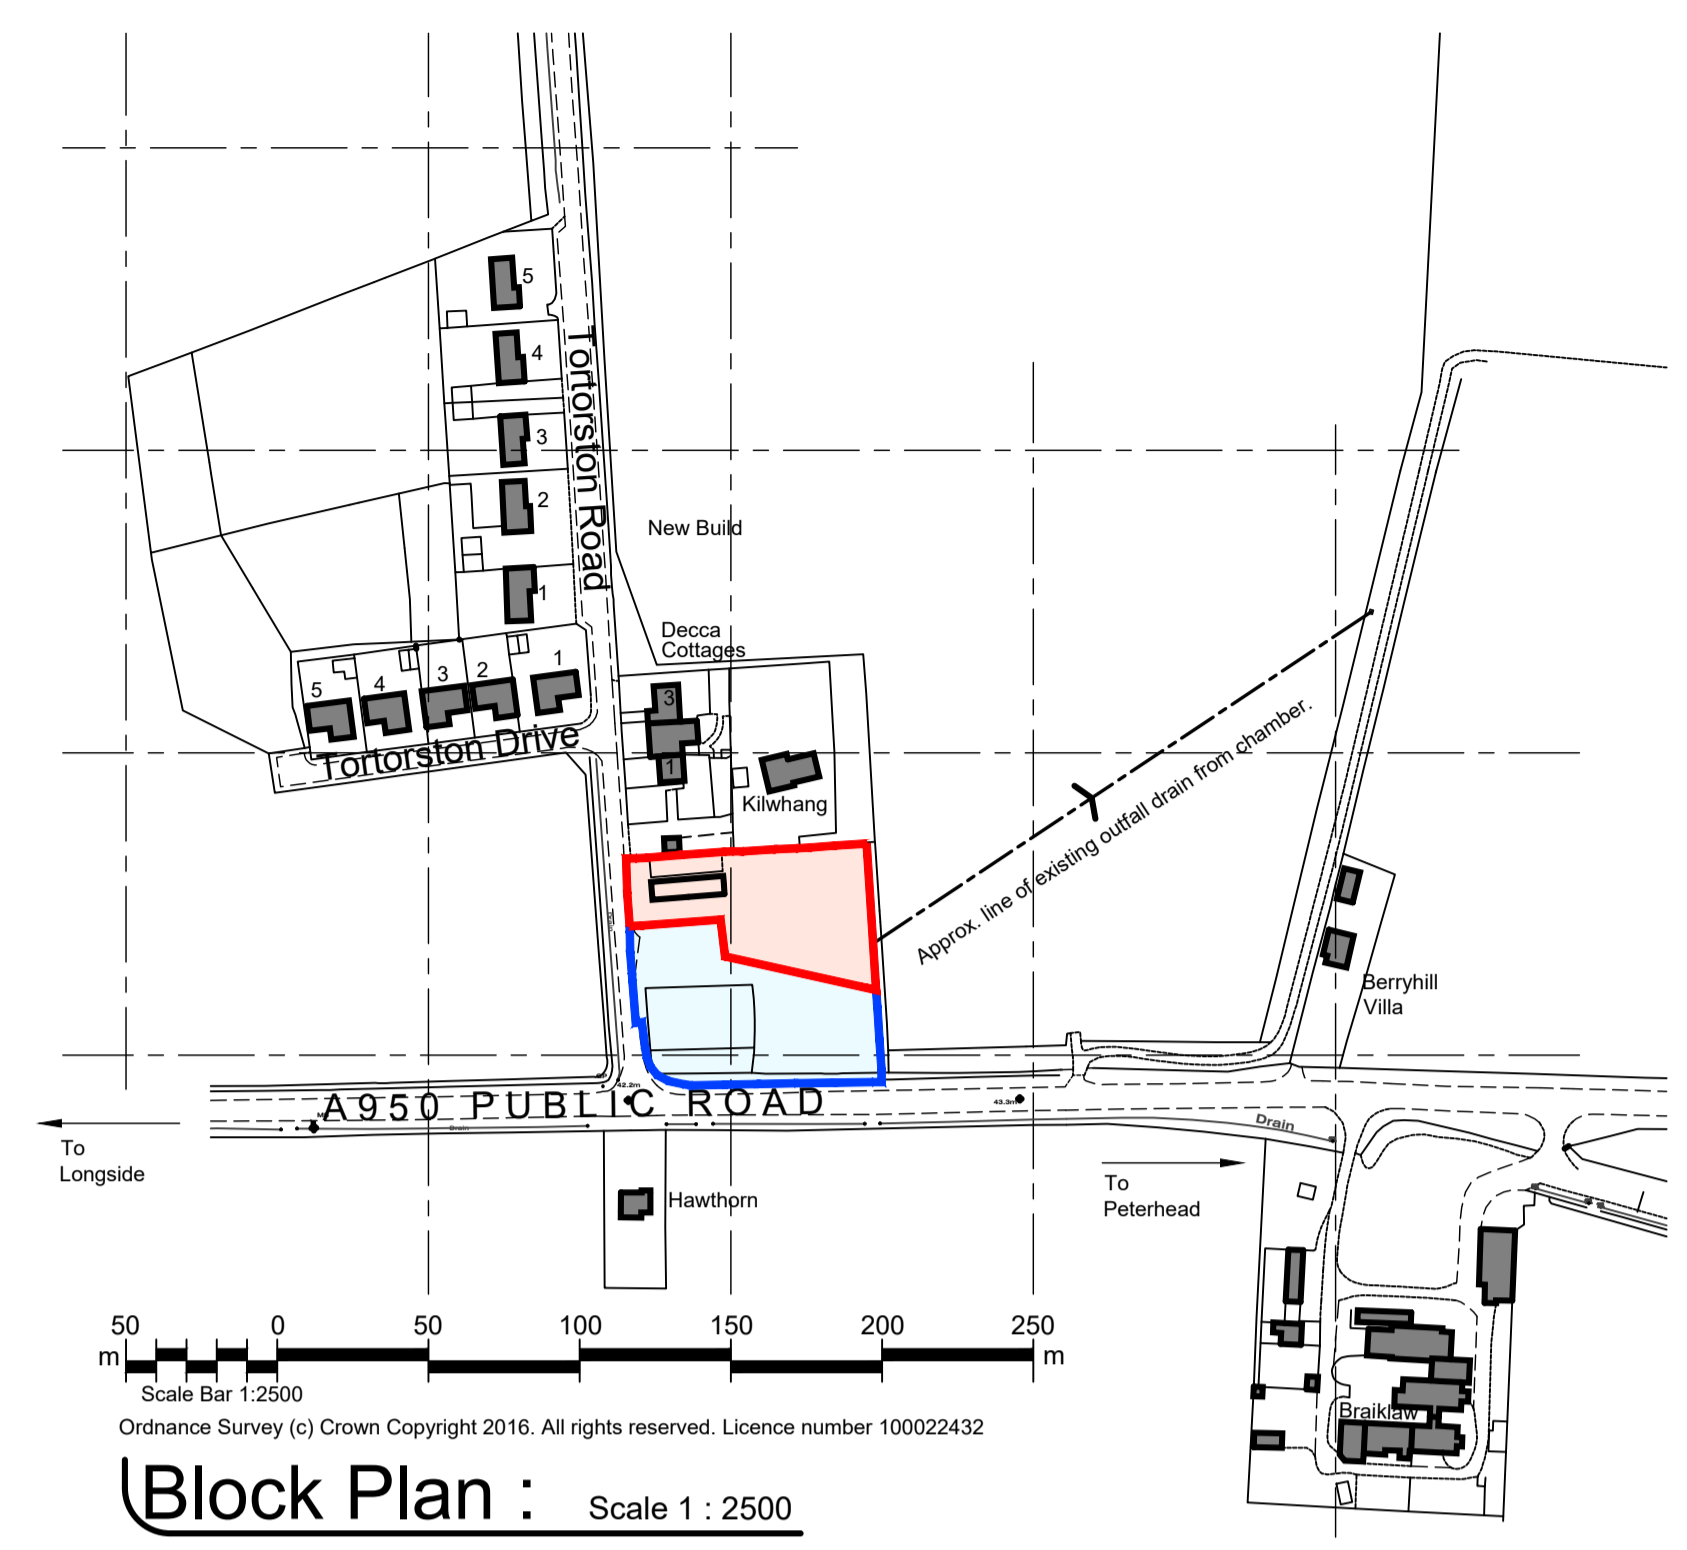