



• WINDOW HEAD DETAIL FULL SIZE

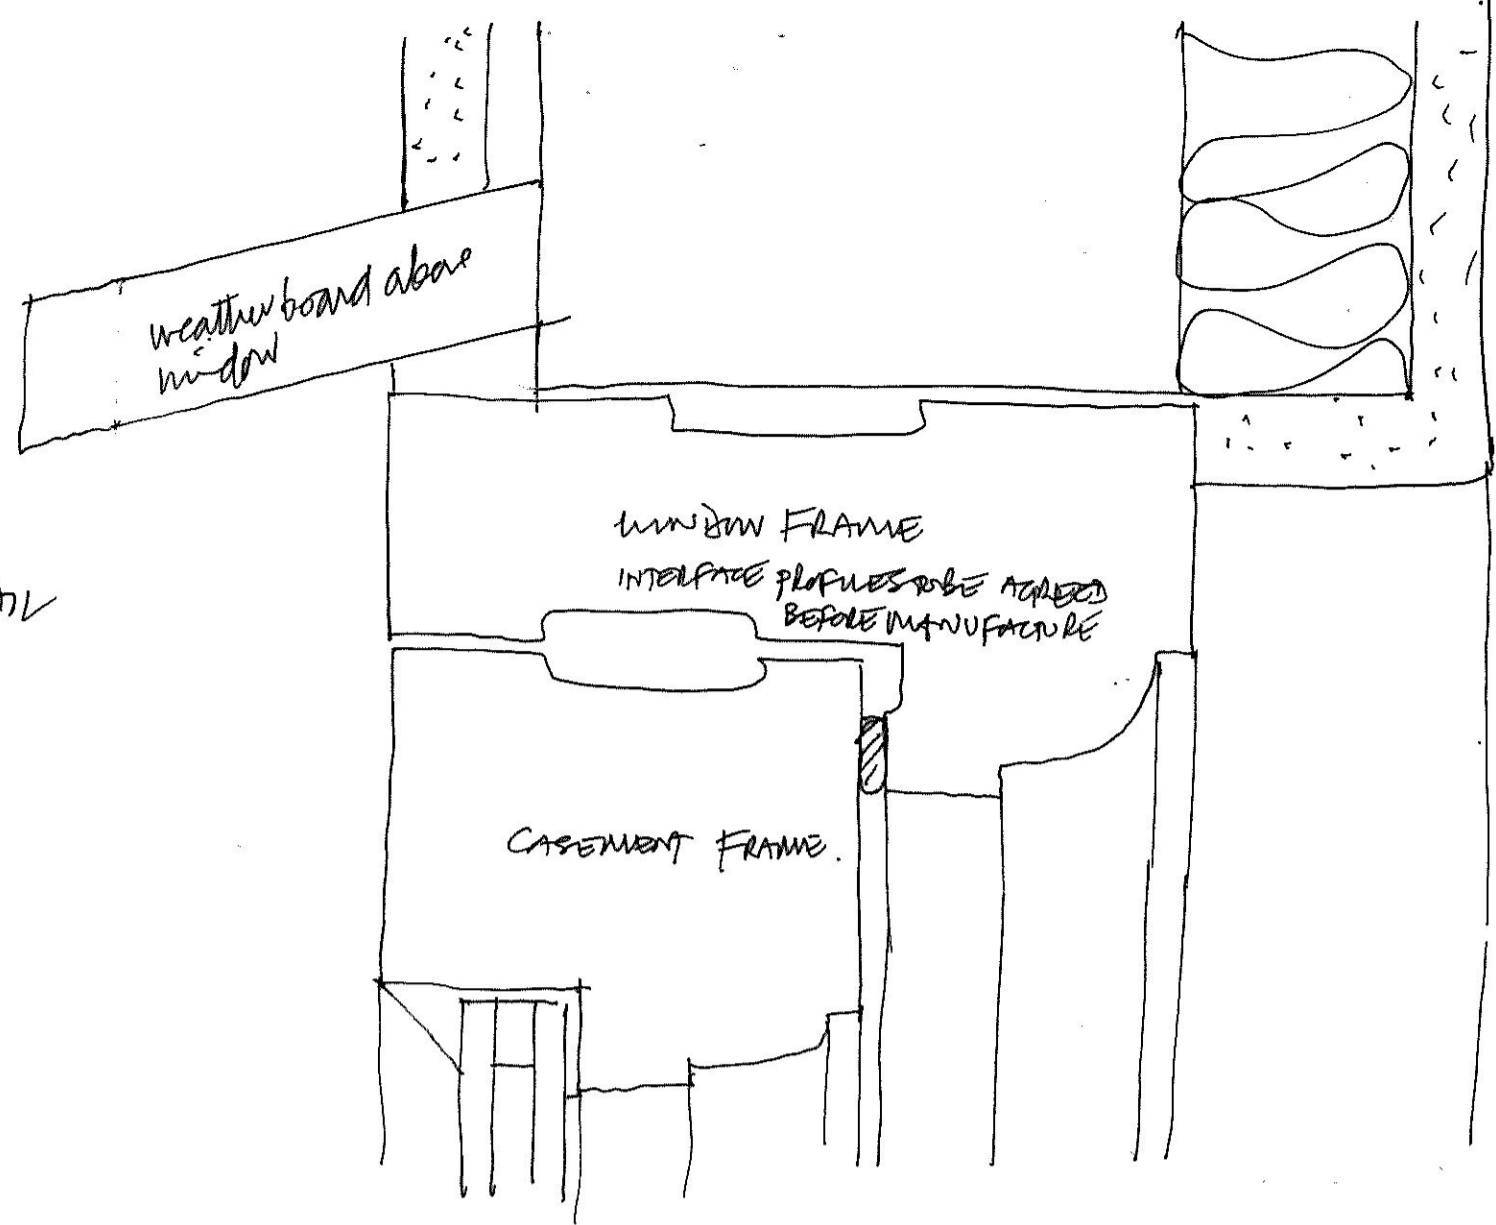

OUTSIDE

INSIDE

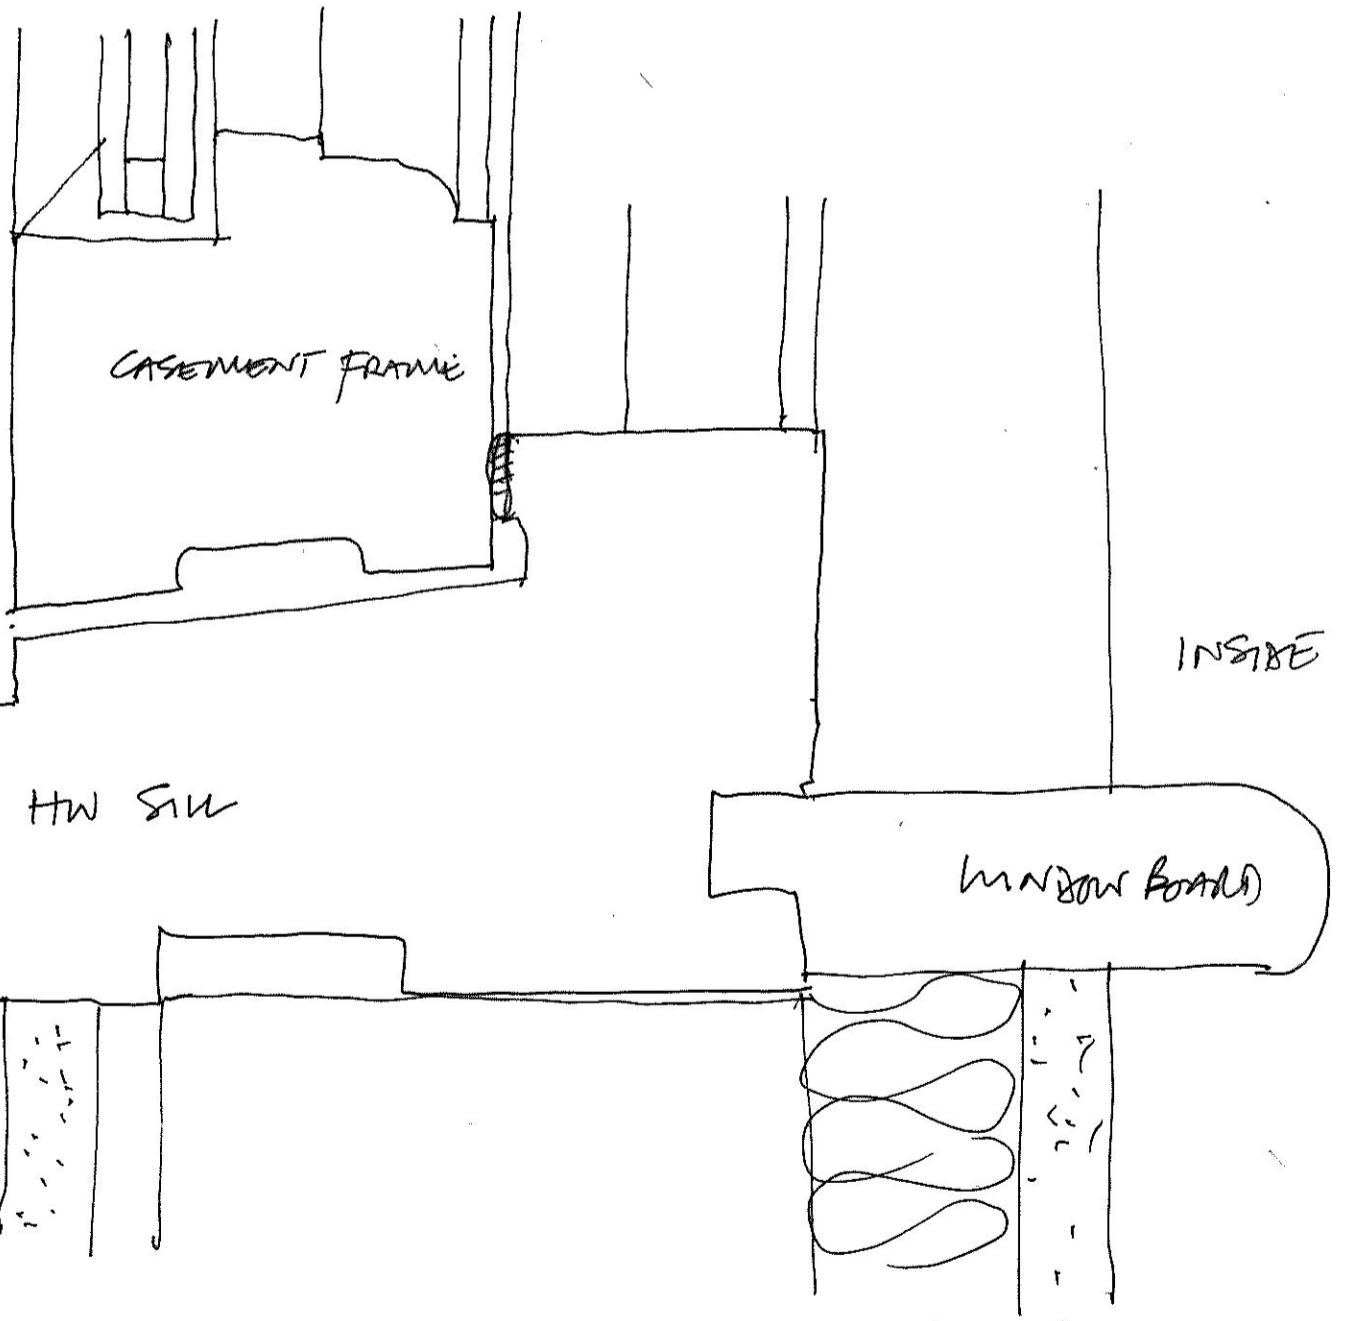

• WINDOW SILL DETAIL FULL SIZE

drawing title		FREELAND REES ROBERTS ARCHITECTS				
WINDOW DETAILS FOR WINDOWS WF1, WF2, WF3 & WS1		25 City Road, Cambridge, CB1 1DP tel 01223 366555 fax 01223 312882 info@frarchitects.co.uk				
client	job title	scale	drawn	date	sheet/layout number	rev
JAMES ANDERSON & CHARLOTTE KNIGHTS	15 CHURCH WAY FULBORN	FS @ A3	HR	07/2023	23-060/WINDOWS 3	