


# 3 Castle Close

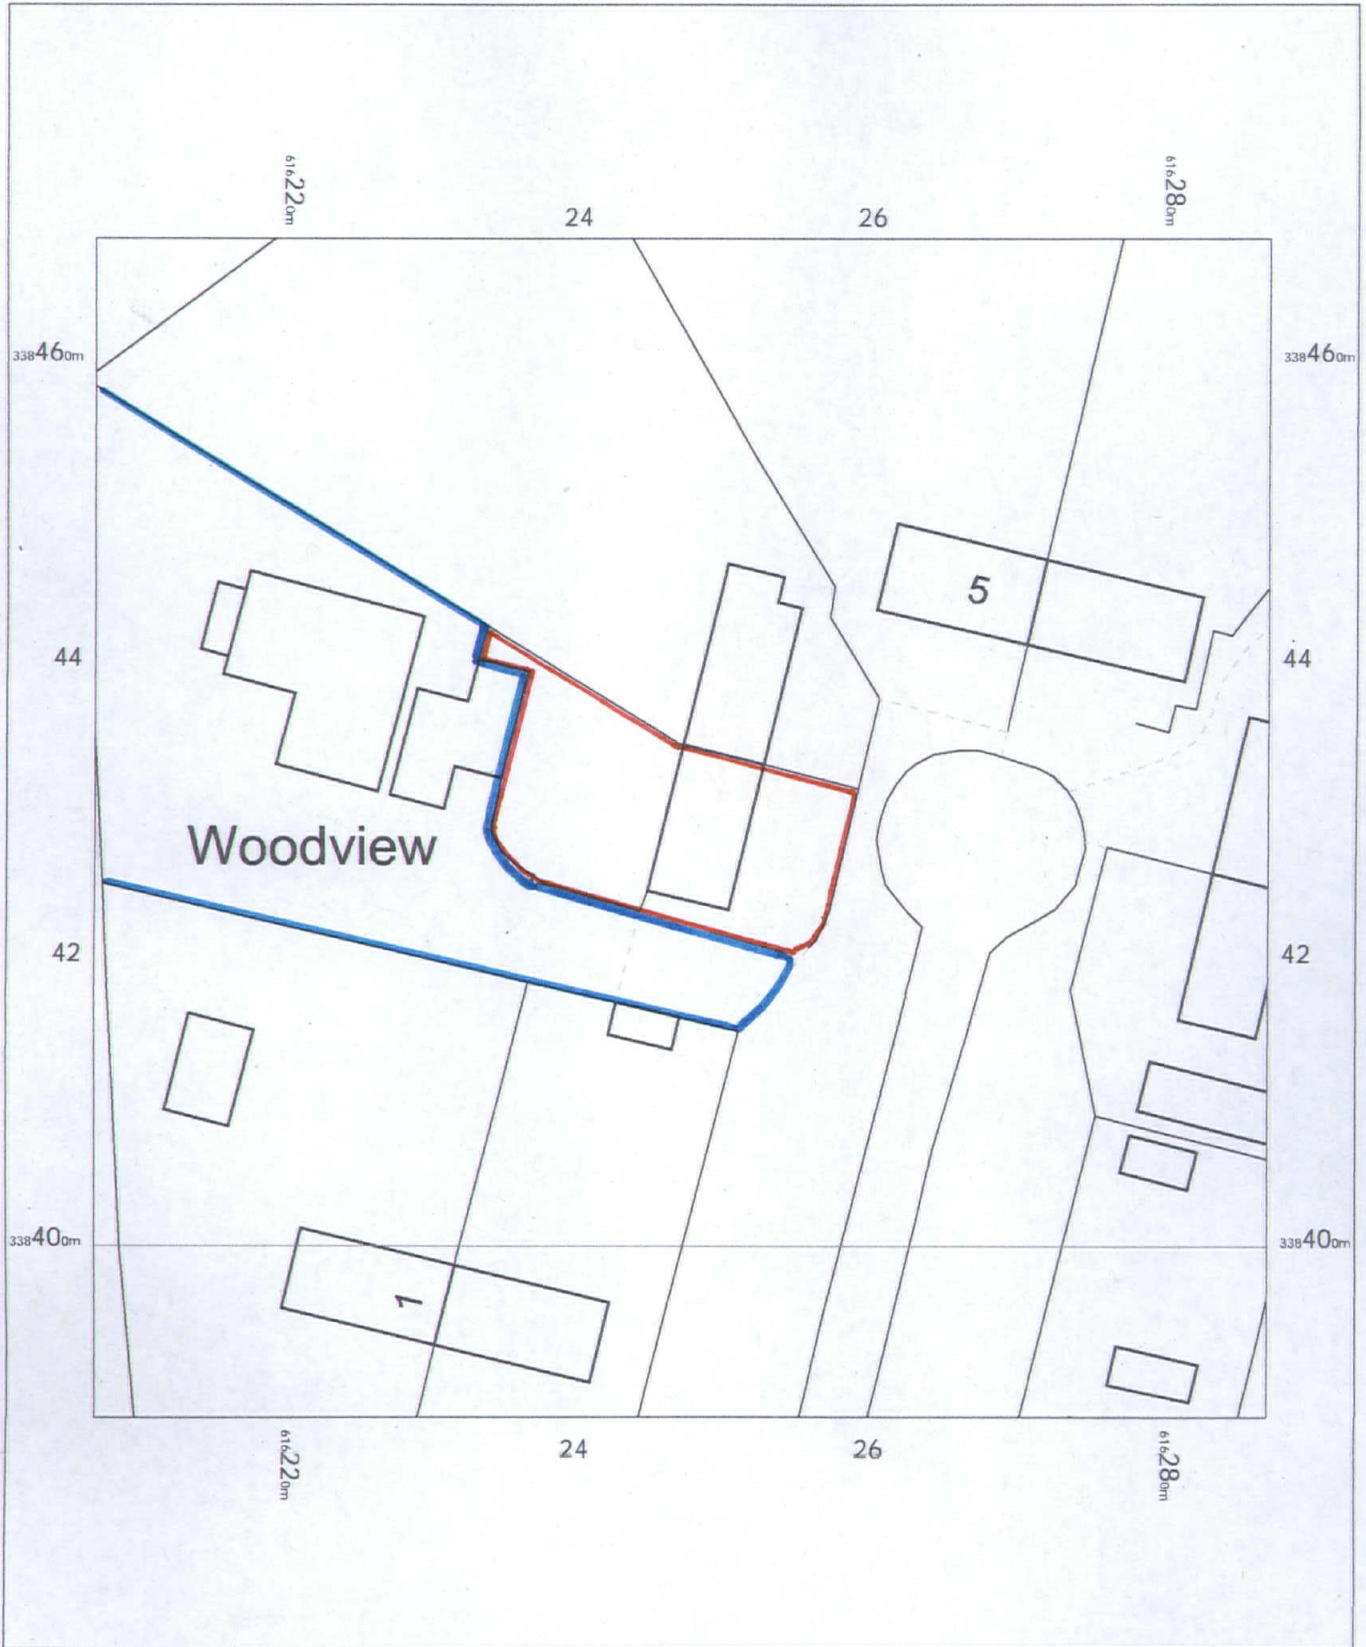

OS MasterMap 1250/2500/10000 scale  
Tuesday, October 24, 2023, ID: BLJT-01132138  
[www.planningapplicationmaps.co.uk](http://www.planningapplicationmaps.co.uk)

1:500 scale print at A4, Centre: 616247 E, 338428 N

© Crown Copyright Ordnance Survey. Licence no. 100051661

