


3 Castle Close

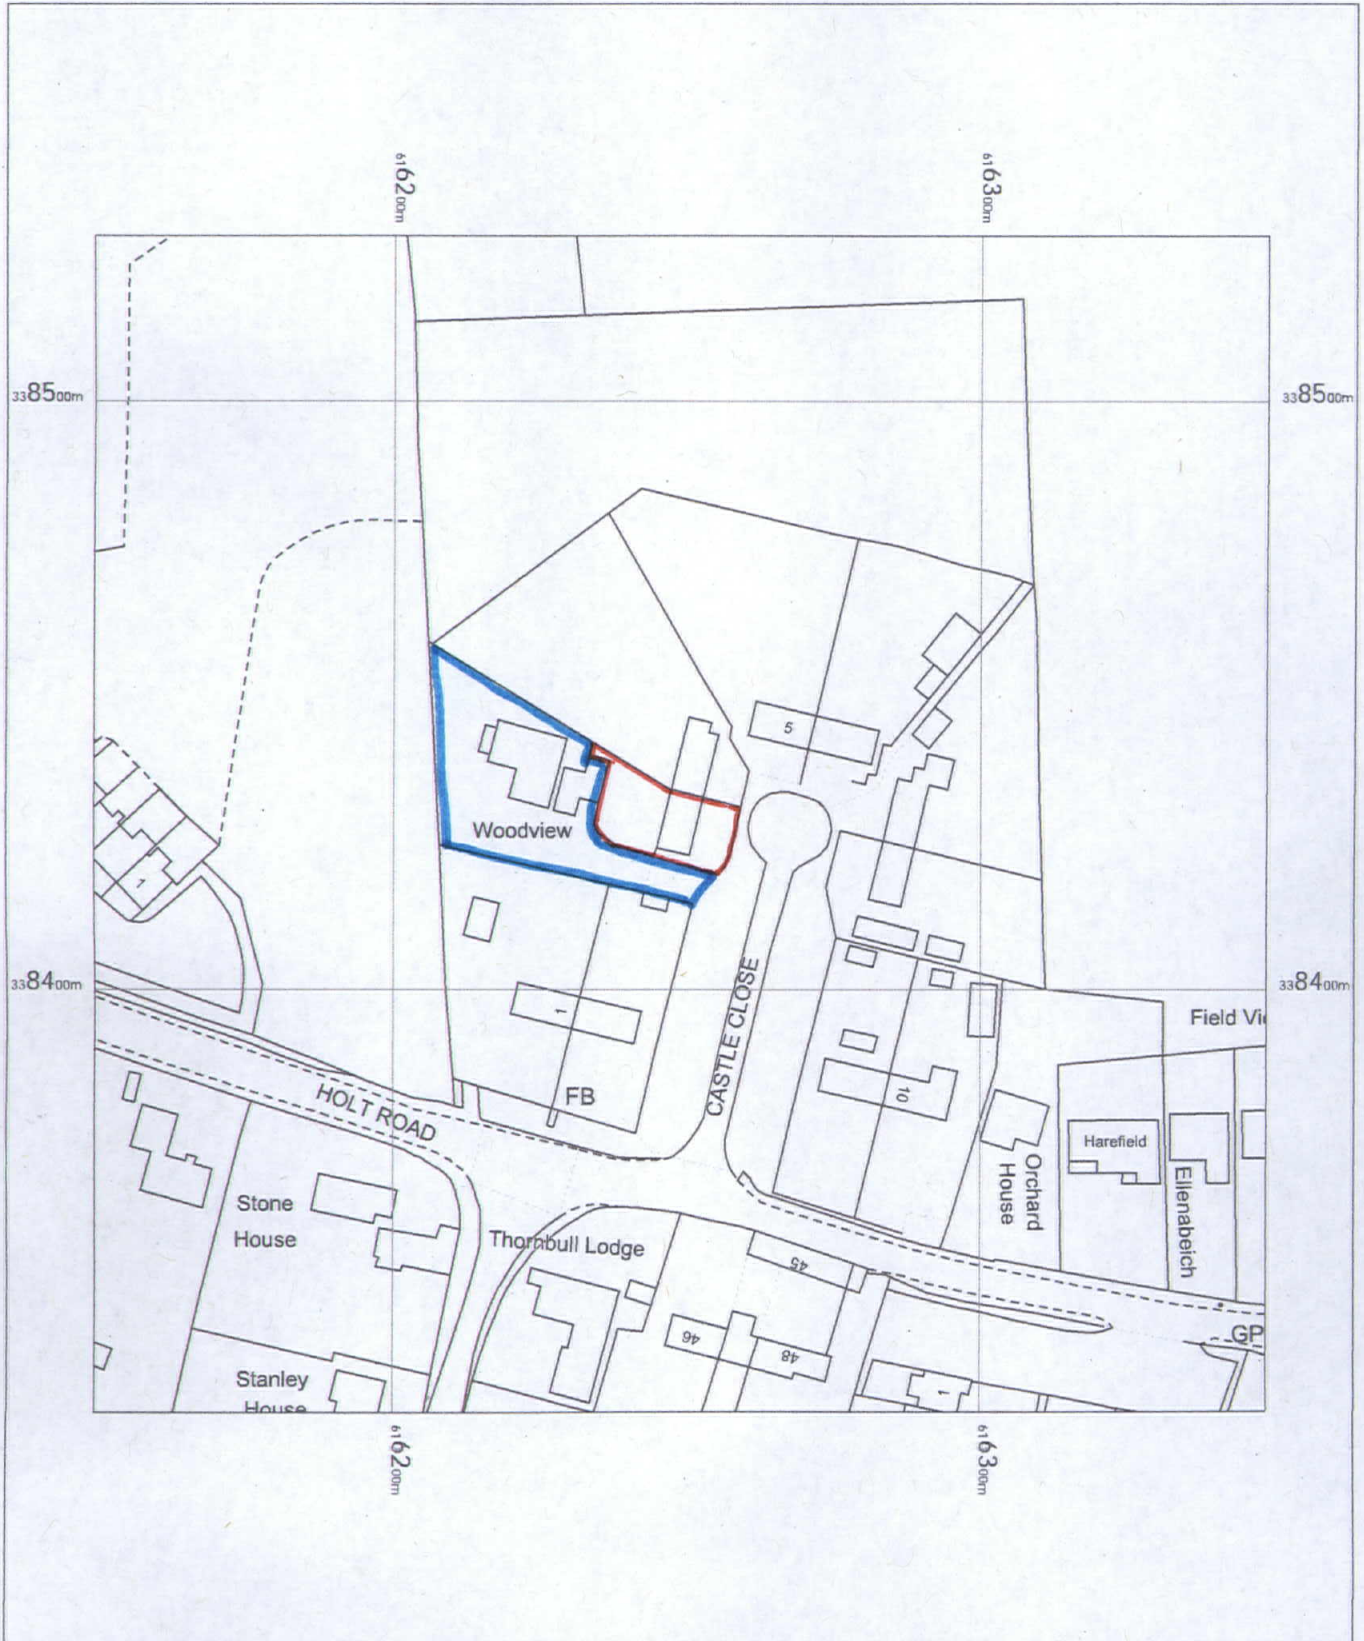

OS MasterMap 1250/2500/10000 scale
Tuesday, October 24, 2023, ID: BLJT-01132139
www.planningapplicationmaps.co.uk

1:1250 scale print at A4, Centre: 616249 E, 338428 N

©Crown Copyright Ordnance Survey. Licence no. 100051661

