
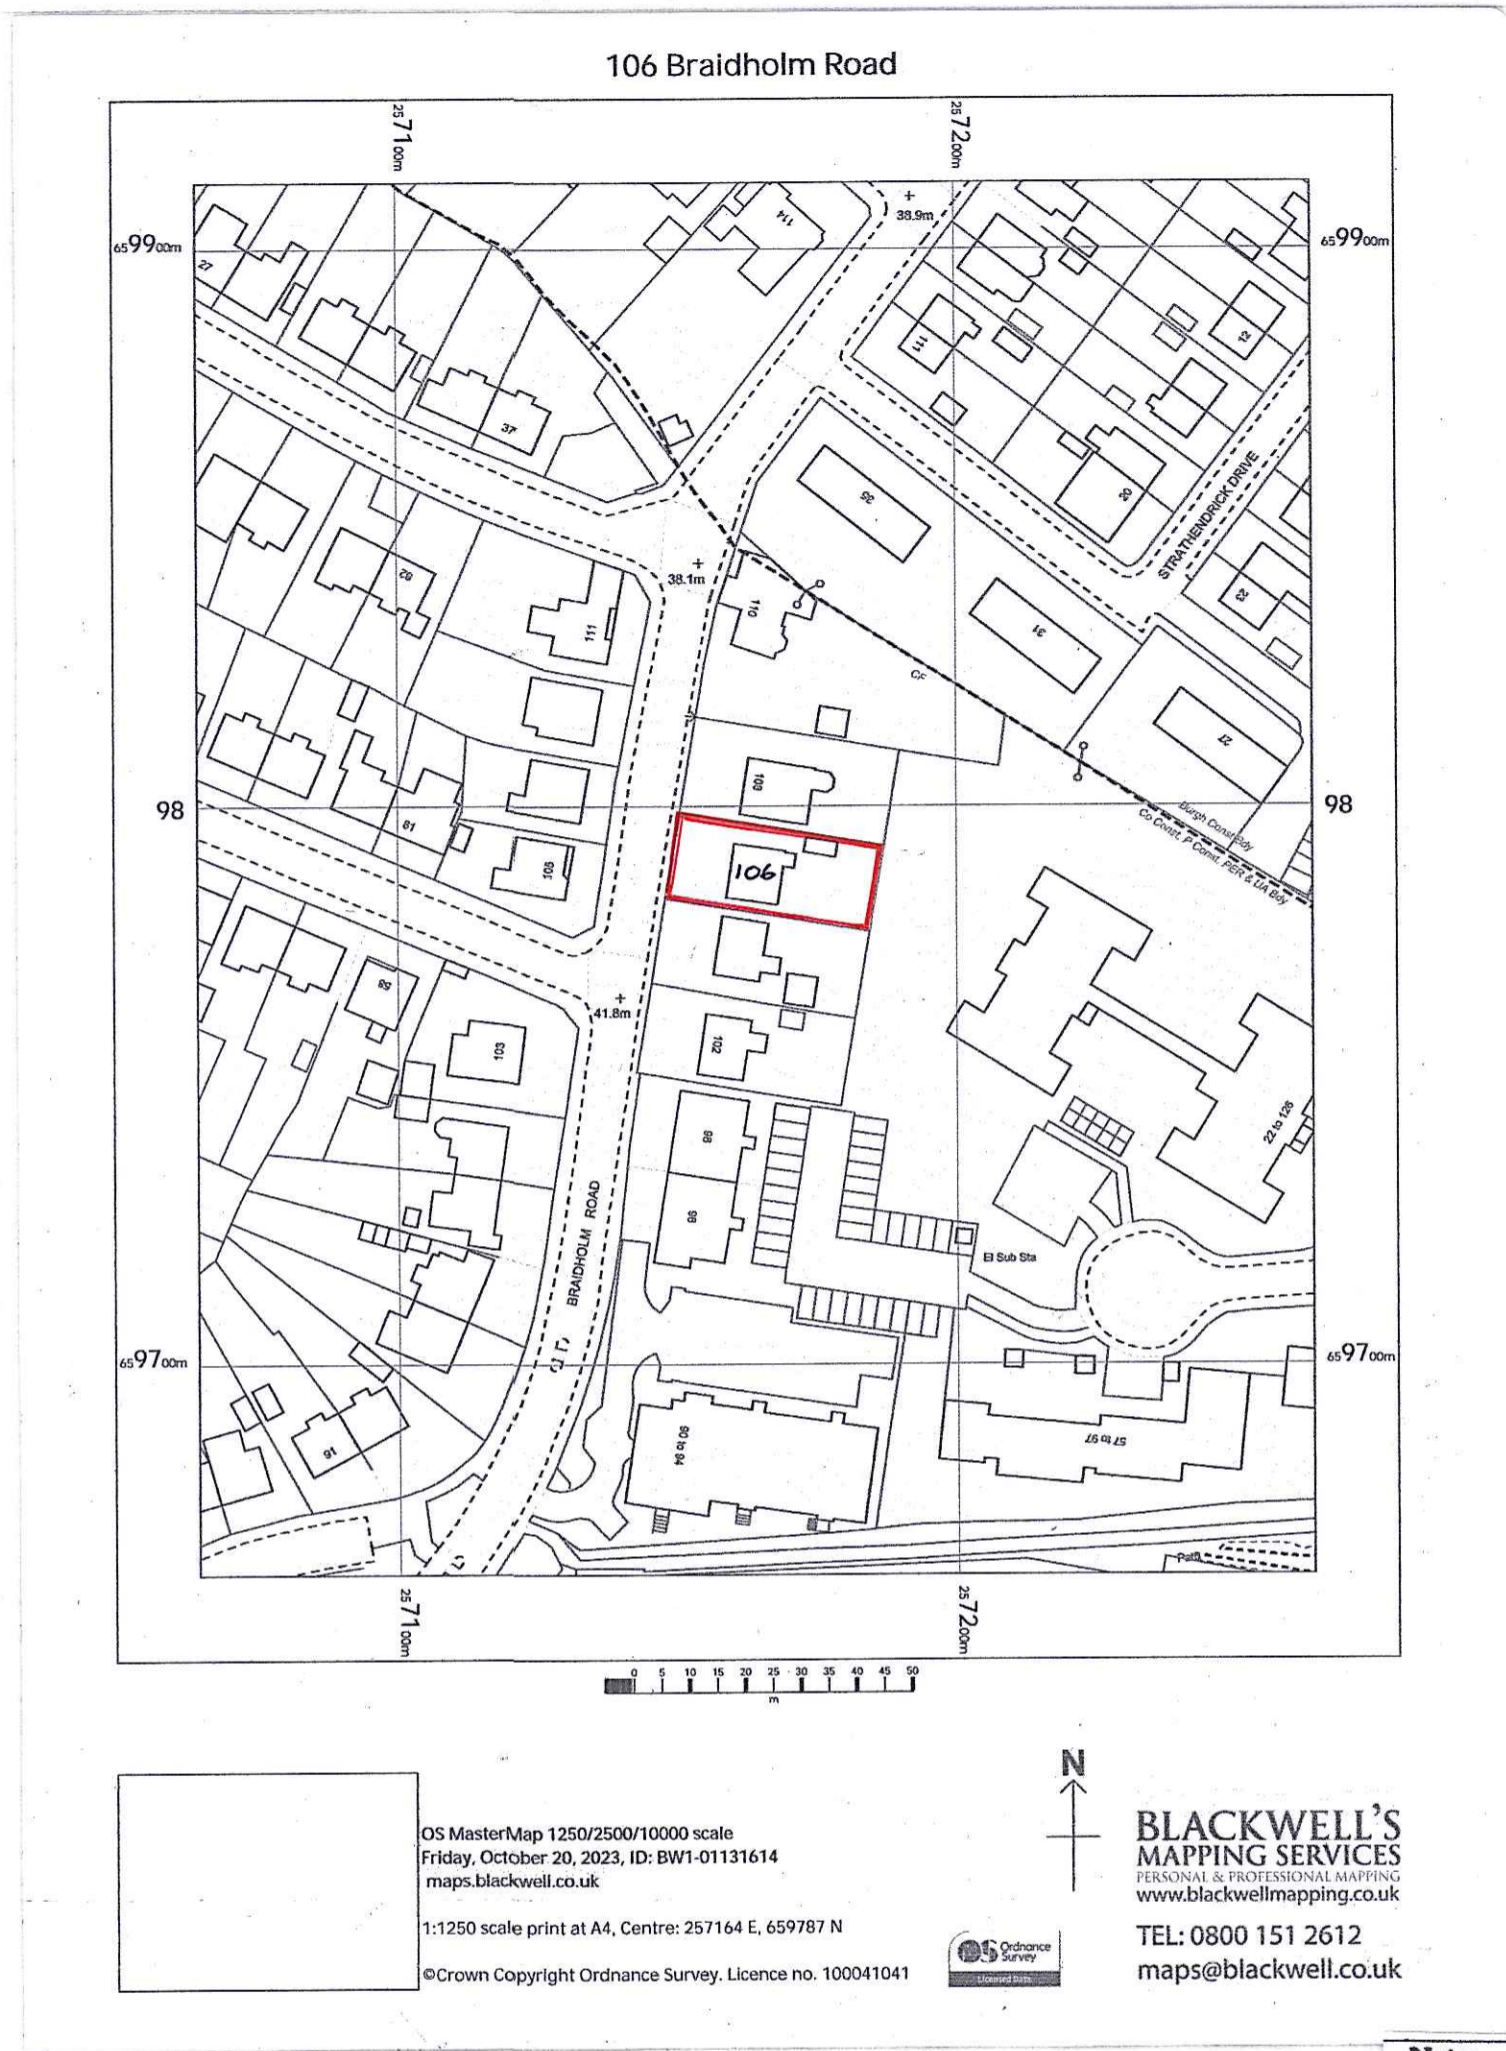


BLOCK PLAN 1:200

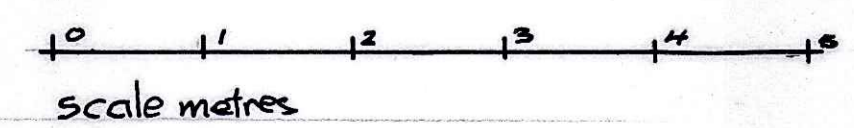

LOCATION PLAN 1:1250

**Note:**  
No dimensions should be scaled from this drawing

This is a certified original of the drawing referred to in the application dated  
Dated.....Signed.....

client ROSALEEN GILLESPIE  
106 BRAIDHOLM ROAD  
G46 6DF

project ATTIC CONVERSION AT  
106 BRAIDHOLM ROAD,  
G46 6DF

drawing BLOCK PLAN AND  
LOCATION PLAN

KAVANAGH ARCHITECTURAL SERVICES  
215 Broomfield Road, Glasgow, G44 3PB  
Tel 0141 586 6468

dwg no 884/01 revision scale 1:1250  
1:200