
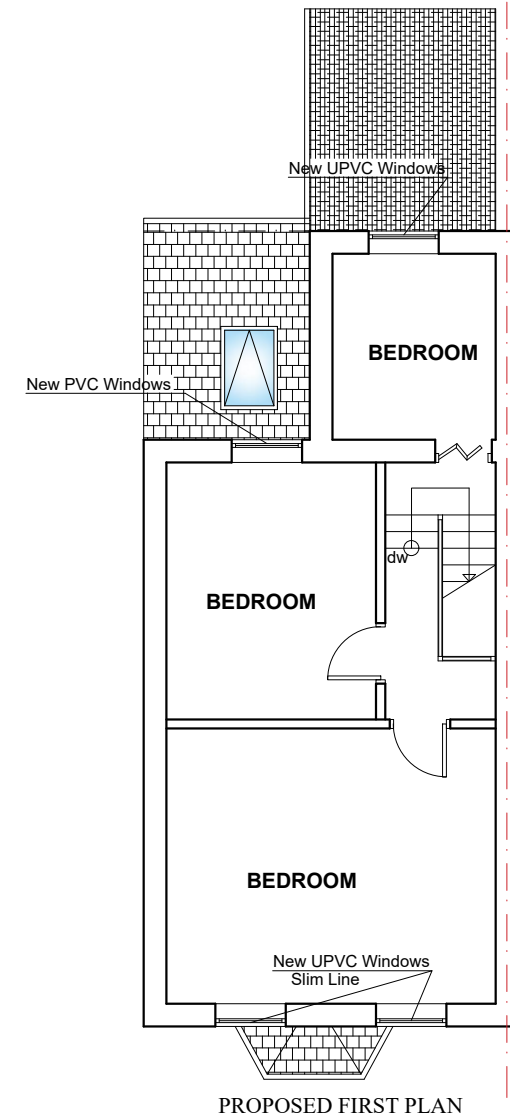
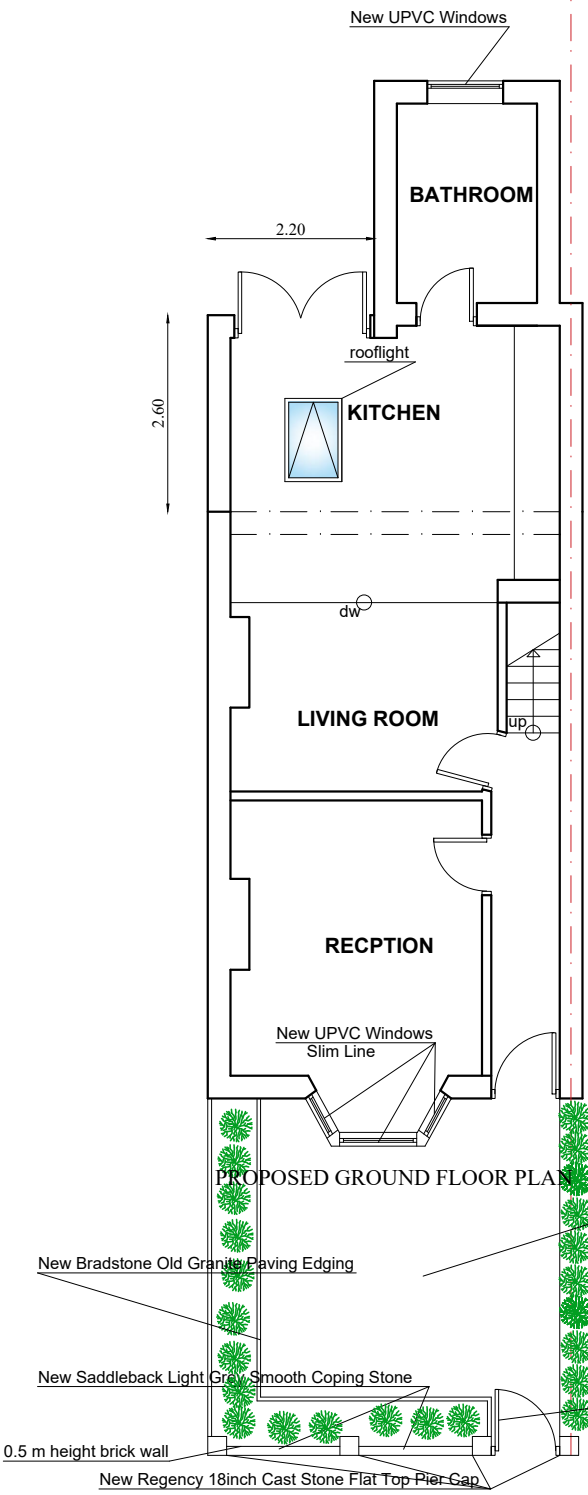
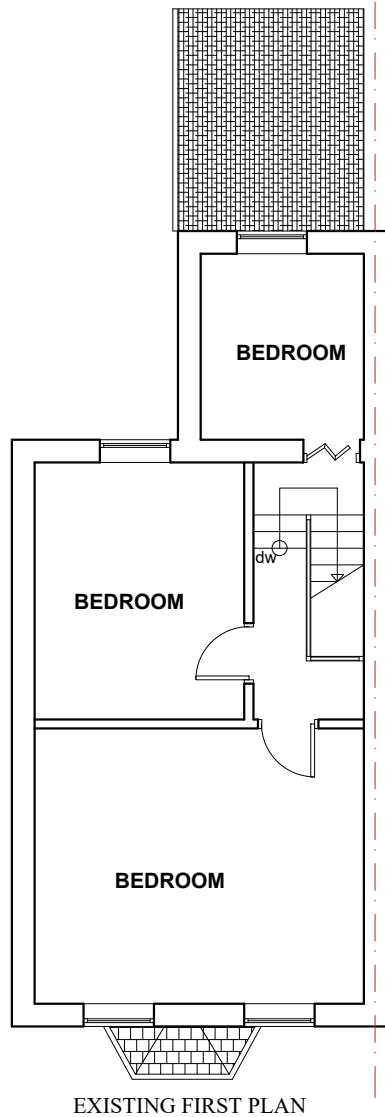


Boundary Line


Boundary Line

Boundary Line

Boundary Line

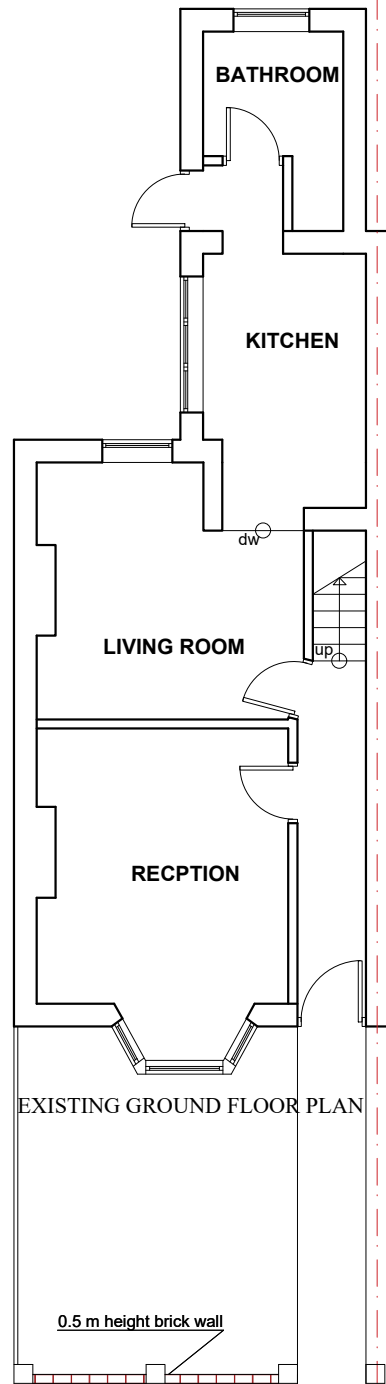

MATCHING MATERIALS TO BE USED FOR SINGLE STORY REAR EXTENSION
 SINGLE STORY REAR EXTENSION TO BE TILE HUNG
 WITH MATERIALS TO MATCH EXISTING.
 ALL DIMENSIONS IN MILLIMETRES & TO BE CHECKED ON SITE
 PRIOR TO COMMENCEMENT OF ANY BUILDING WORKS.
 FOR EXTENSION TO HABITABLE ROOFSPACE INVOLVING DEMOLITION
 OF EXISTING SIDE ELEMENT.
 THIS DRAWING IS THE COPYRIGHT OF REHAL PLANNING.
 IT MUST NOT BE COPIED OR REPRODUCED OR USED IN ANY WAY
 WITHOUT WRITTEN PERMISSION FROM REHAL PLANNING

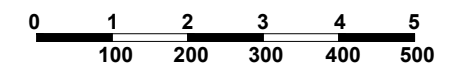

P: +44 7453 333775
 E: enquiries@rehalplanning.co.uk

Project
 43 MANOR PARK ROAD, E12 5AB
 LONDON

Drawing Title
 PROPOSED SINGLE STORY REAR EXTENSION, FRONT GARDEN
 IMPROVEMENTS AND REPLACE WOODEN DOORS AND
 WINDOWS WITH PVC

Scale	Date	Drawn By	Checked
1:100	26/07/23	NC	REH

Drawing Number	D01	Revision
----------------	-----	----------