
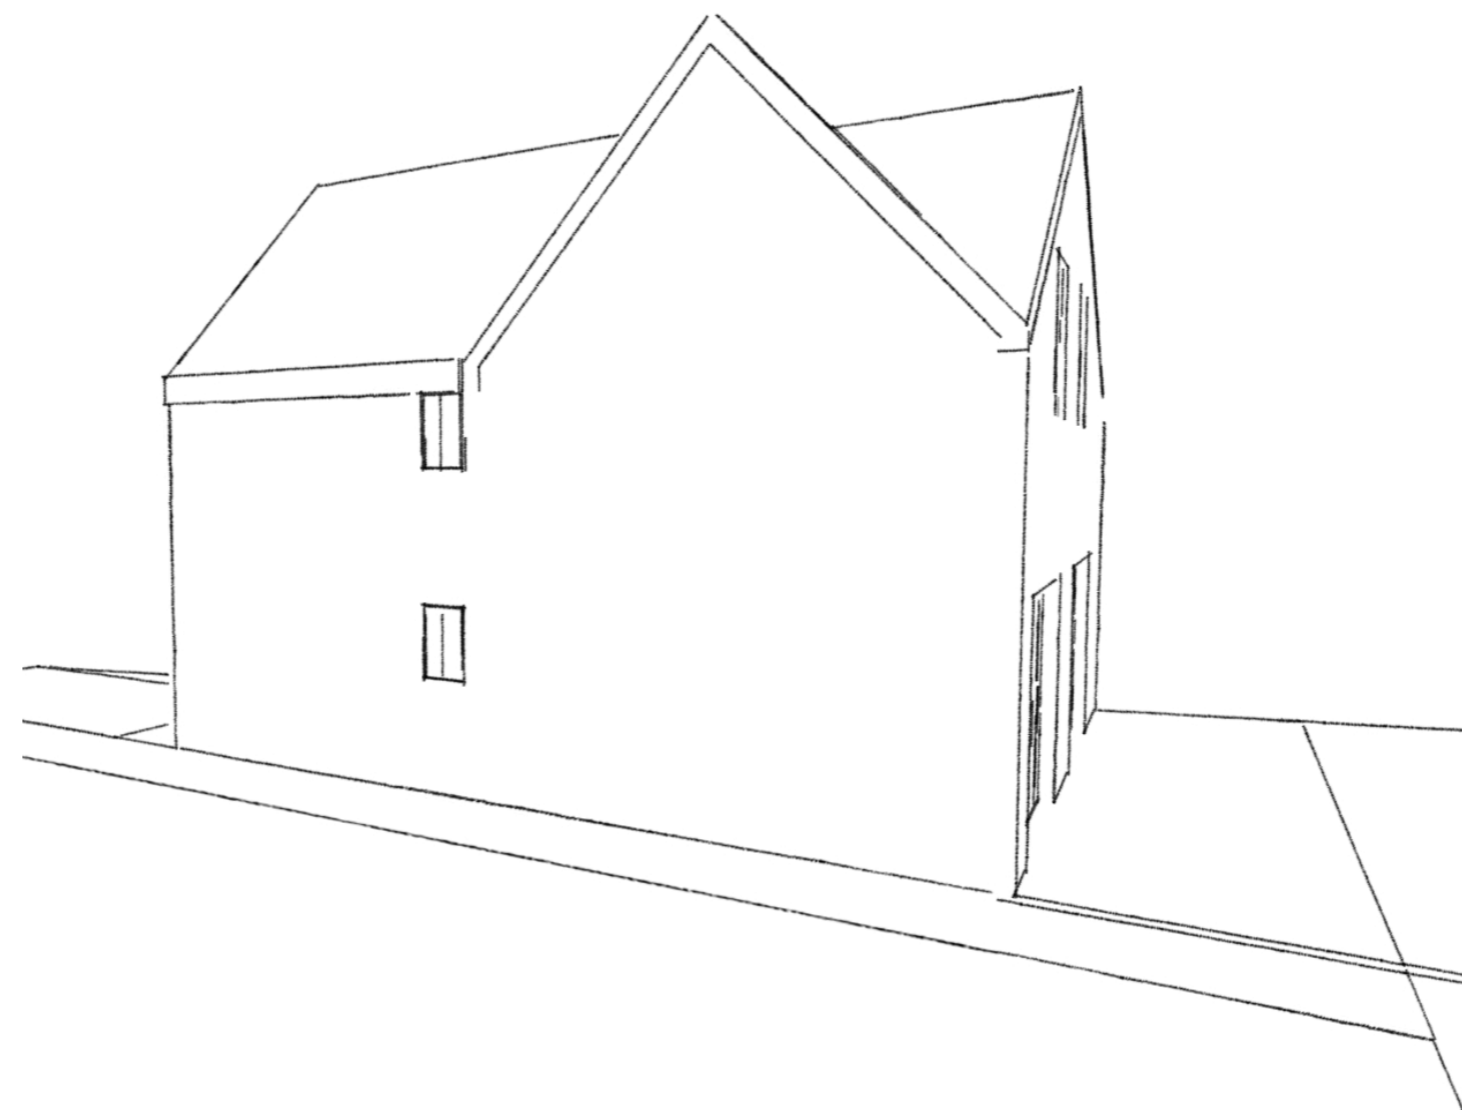
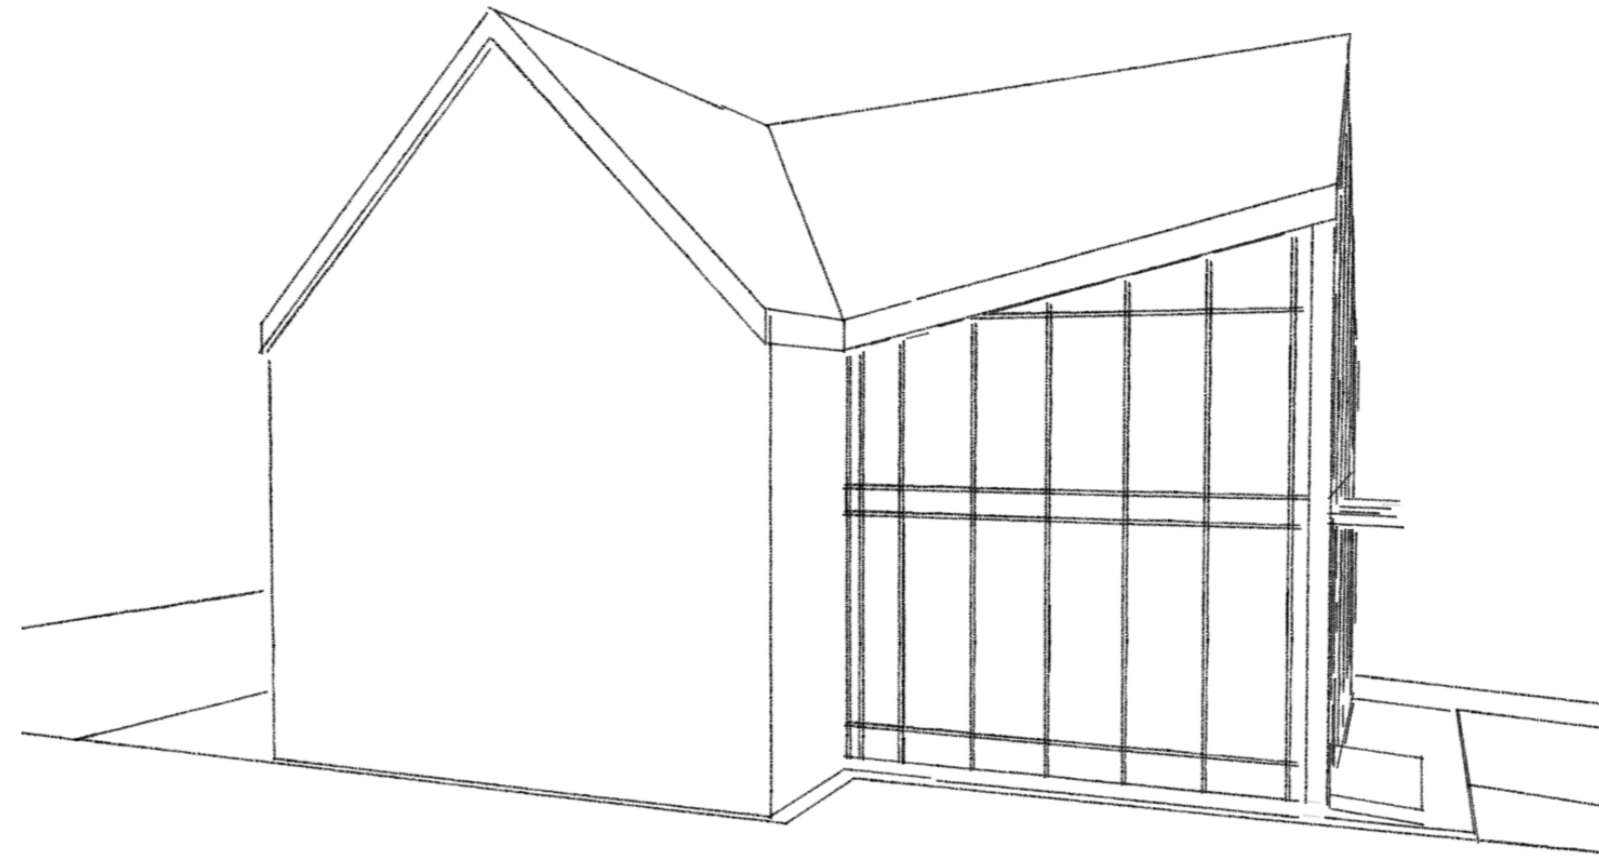


IMPORTANT NOTES

Contractors must check all dimensions on site. Only figured dimensions are to be worked from. Discrepancies must be reported to the Architect or Engineer before proceeding.
 © This drawing is copyright

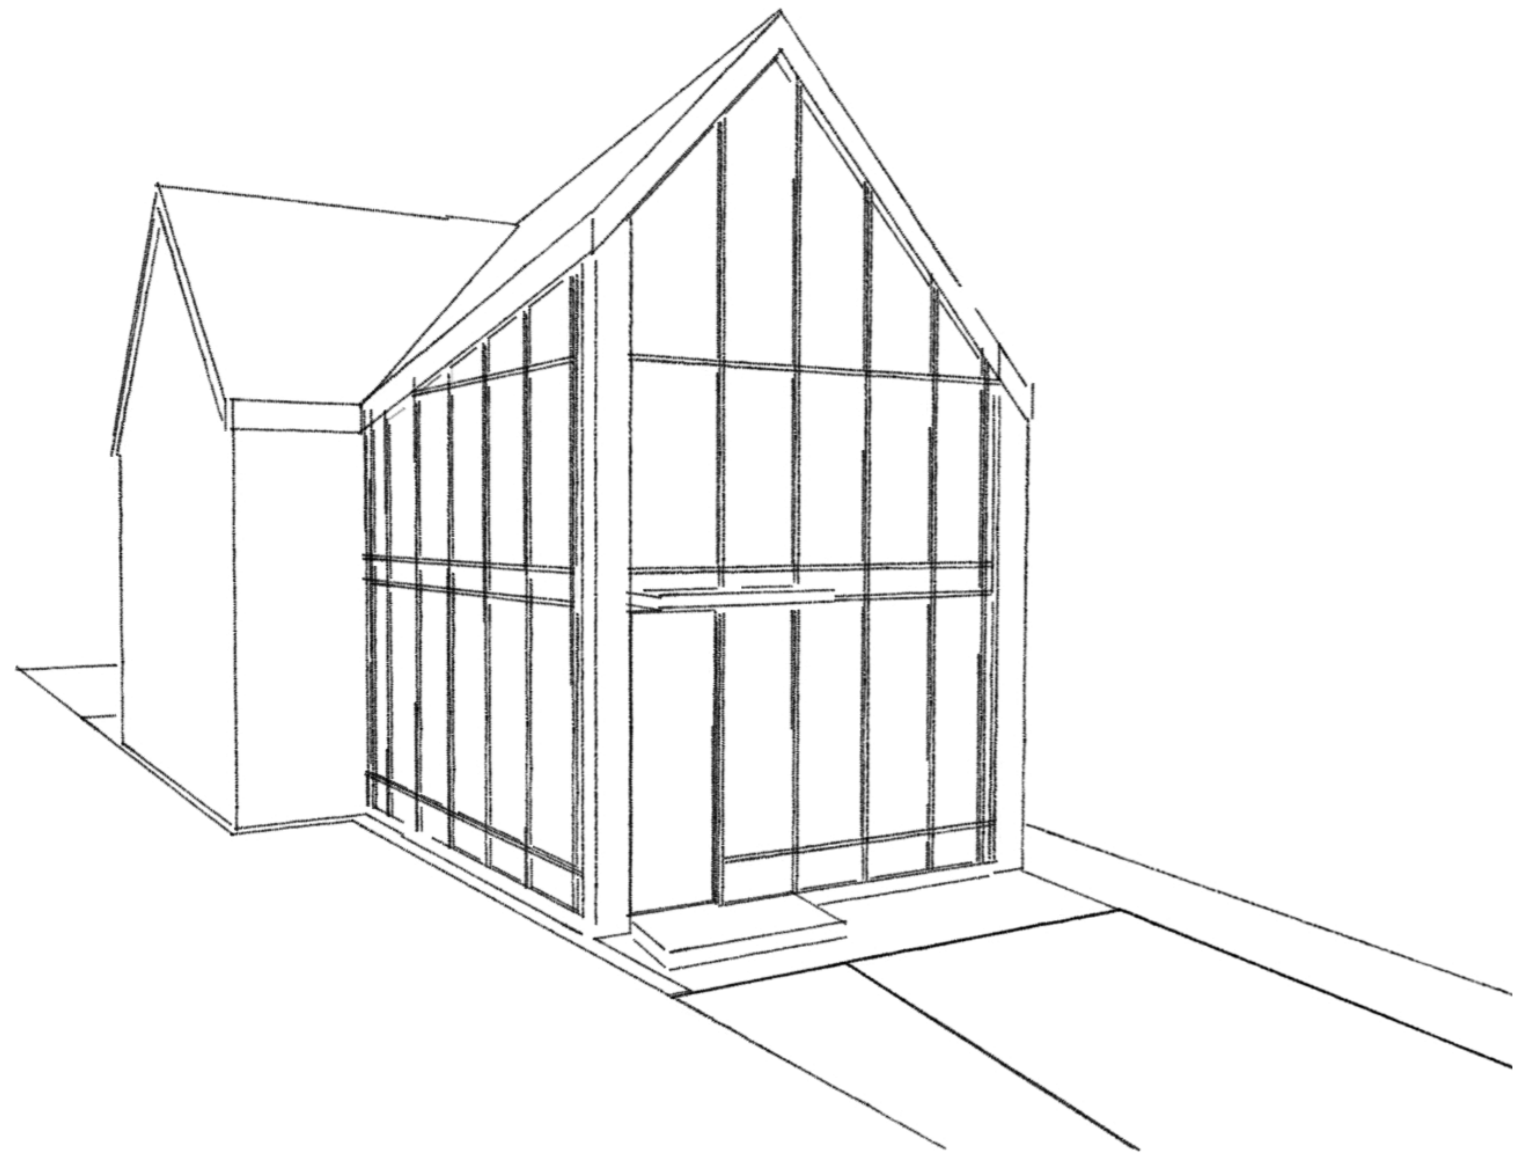

MIRRORED GLASS REFERENCE PHOTO - THORNCROFT, SURREY

Revision	Description	Drawn	Checked	Date
Preliminary	<input type="checkbox"/> Information <input checked="" type="checkbox"/> Tender <input type="checkbox"/> Construction <input type="checkbox"/> As Built			