


IMPORTANT NOTES


Contractors must check all dimensions on site. Only figured dimensions are to be worked from. Discrepancies must be reported to the Architect or Engineer before proceeding.
© This drawing is copyright

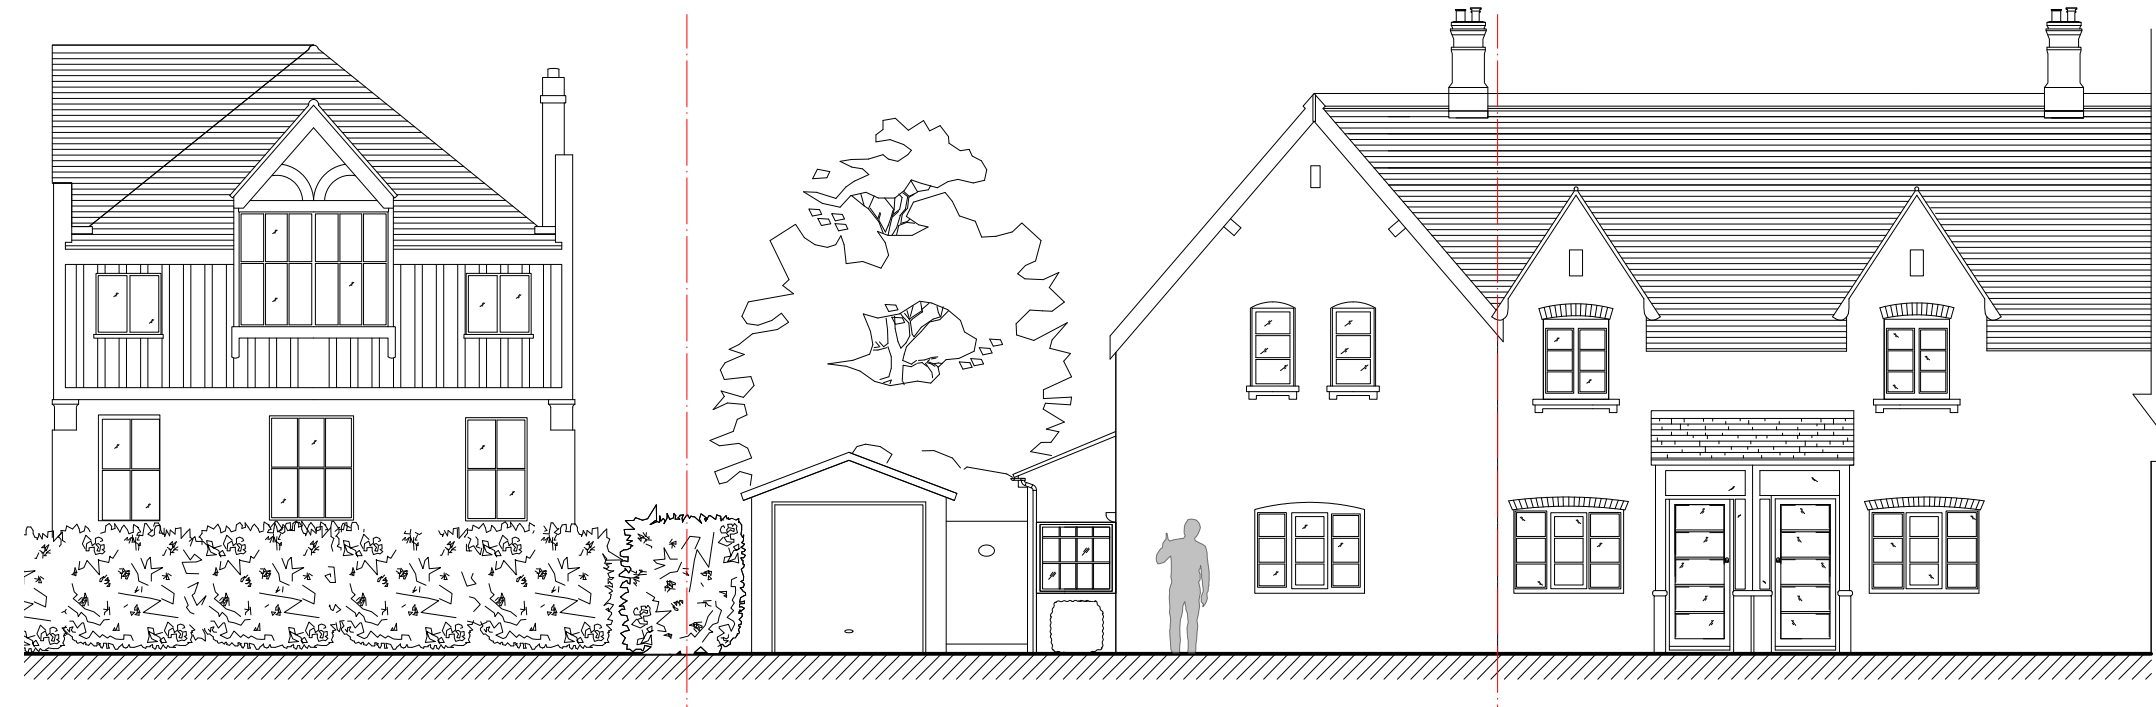

1 Existing Street Scene Elevation
Scale: 1:100



2 Existing Block Plan
Scale: 1:100

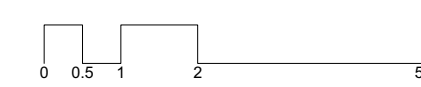

SCALE 1:100



Aerial view shows the existing garage which has approval to be demolished.

Screen	Designation	Issue	Checked	Date
Preliminary	Information	Issue	Checked	As Built