



EXISTING LEFT SIDE ELEVATION

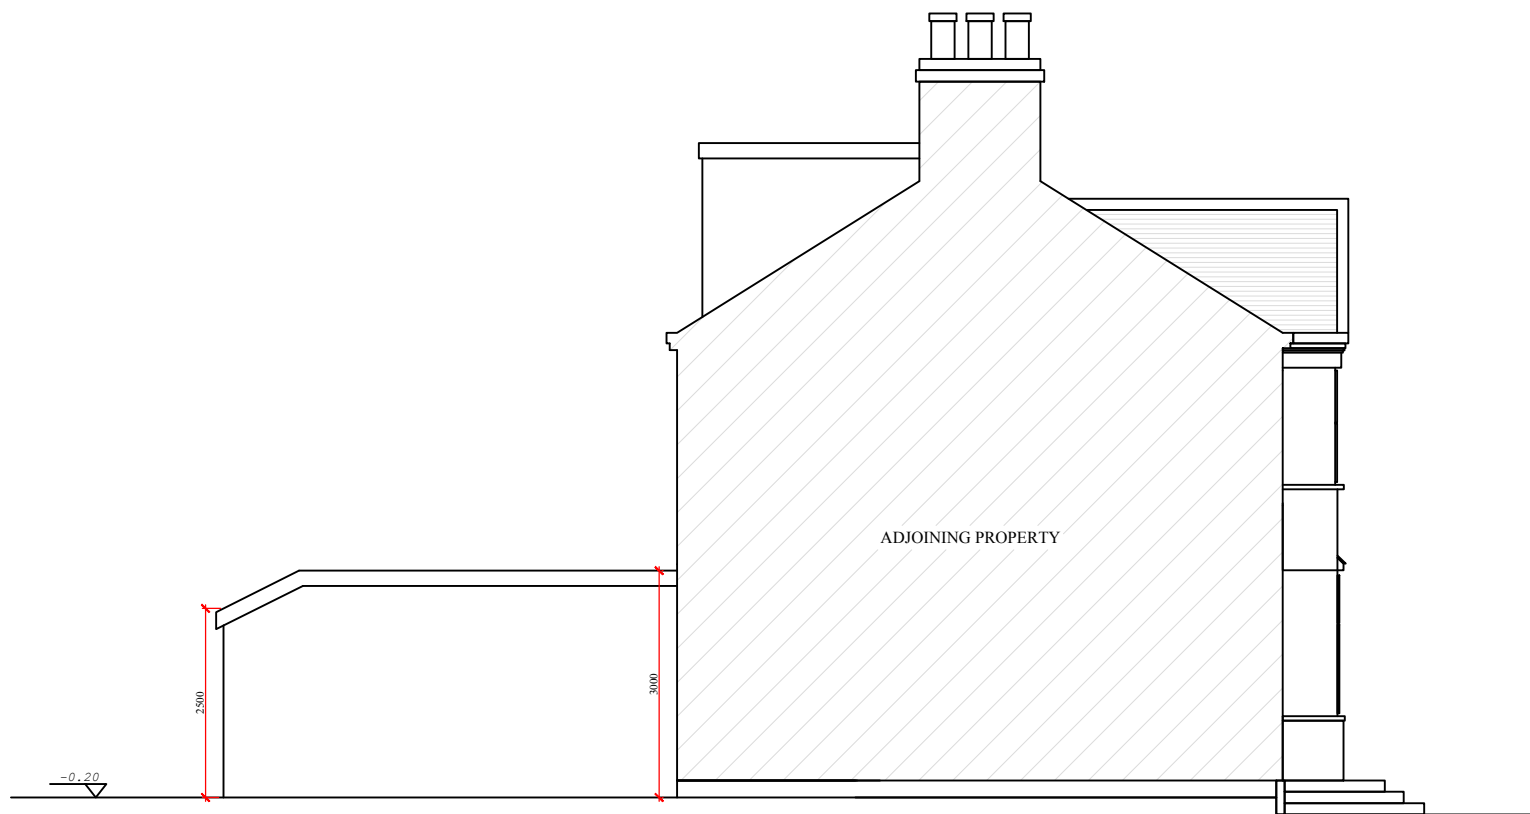

PROPOSED LEFT SIDE ELEVATION

Scale 1 : 200 @ A3

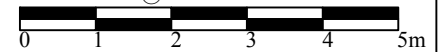

<b>Property Address</b>	<b>Client</b>		<b>Scale</b>	<b>ARM Design &amp; Build Ltd</b> Suit 210, Kingfisher House, Restmor Way, Wallington, SM6 7AH Telephone: 07816587548
141 Matlock Crescent, SM3 9SY			1:100 @ A3	
	<b>Description</b>	<b>Drawing No.</b>		
	Two Storey Side Extension	007-141MC-SE		