


Rev:	Details:	Date:	By:

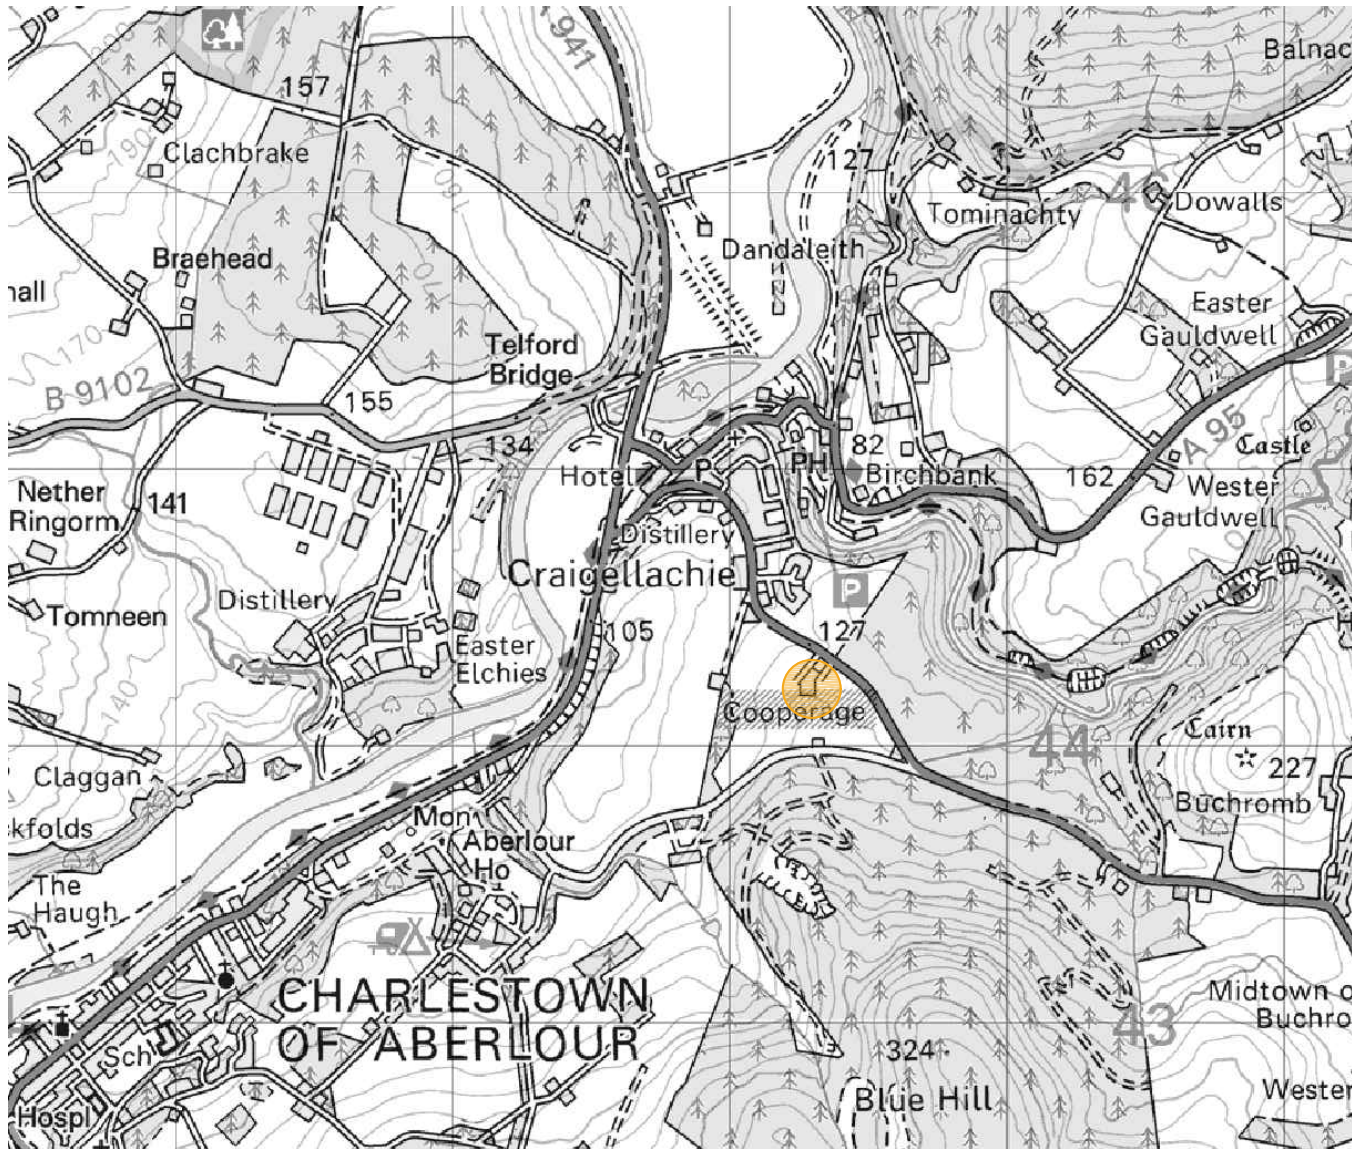

**Location Plan**  
Scale 1:25,000

Project	
Proposed Storage Building & Canopy	
Speyside Cooperage Ltd, Dufftown Road, Craigellachie, Aberlour, AB38 9RS	
Speyside Cooperage Ltd	
Drawing	
Location Plan	
Scale	Date
As noted @ A4	March 2021
Revision	Drg No
-	2372-LP
<small>         t-01464 841113   e-office@johnwinkdesign.co.uk          Midtown of Foudland   Glens of Foudland   Huntly   Aberdeenshire   AB54 6AR       </small>	
<small>         Note          Dimensions must not be scaled from this drawing. If in any doubt - ask! All dimensions to be checked prior to work commencing or prior to any components being manufactured.          Any discrepancy to be reported. All work and material to comply fully with all current British Standards Codes of Practice, building regulations, IEE regulations and all HSE acts.       </small>	
<small>This drawing is copyright of John Wink Design. ©</small>	



**JOHN WINK  
DESIGN**



CIAT  
Registered Practice



CHARTERED  
PRACTICE