




location plan  
scale 1:1250

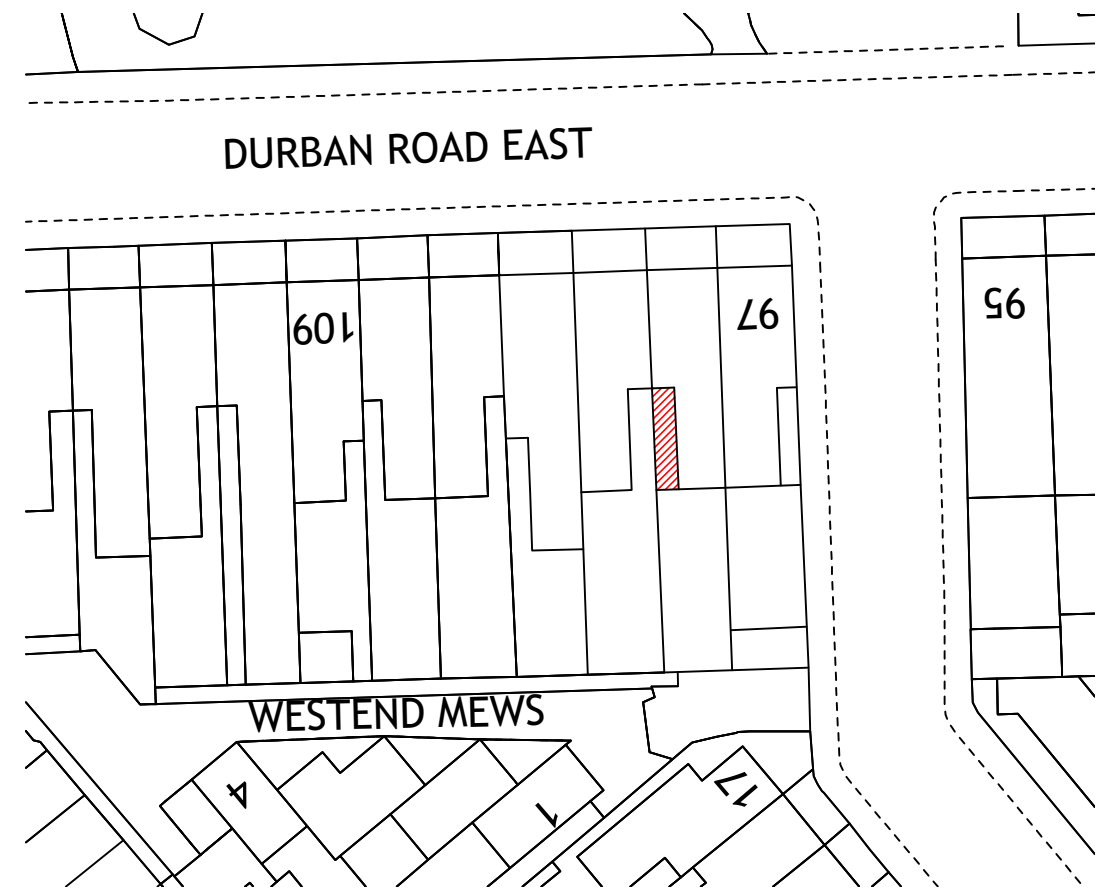

block plan  
scale 1:500

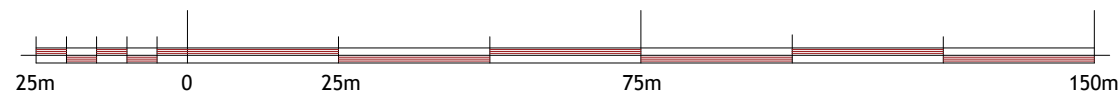

SCALE 1:1250

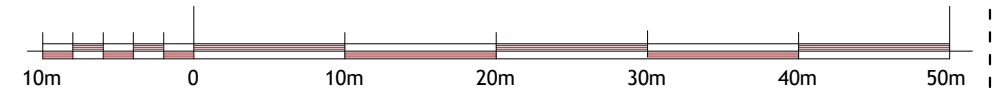

SCALE 1:500

**PLAN & BUILD LTD.**



PH: 07816611144

shamshadali@hotmail.co.uk

23 BRACKENDALE GROVE, LUTON, LU3 2LT

ADDRESS: 99 DURBAN RD EAST, WD18 7DT

TITLE: LOCATION AND BLOCK PLAN

PROJECT: SINGLE STOREY REAR EXTENSION

DATE

13/10/2023

DWG NO.

04/04

DRAWN BY

SCALE

**A3**