


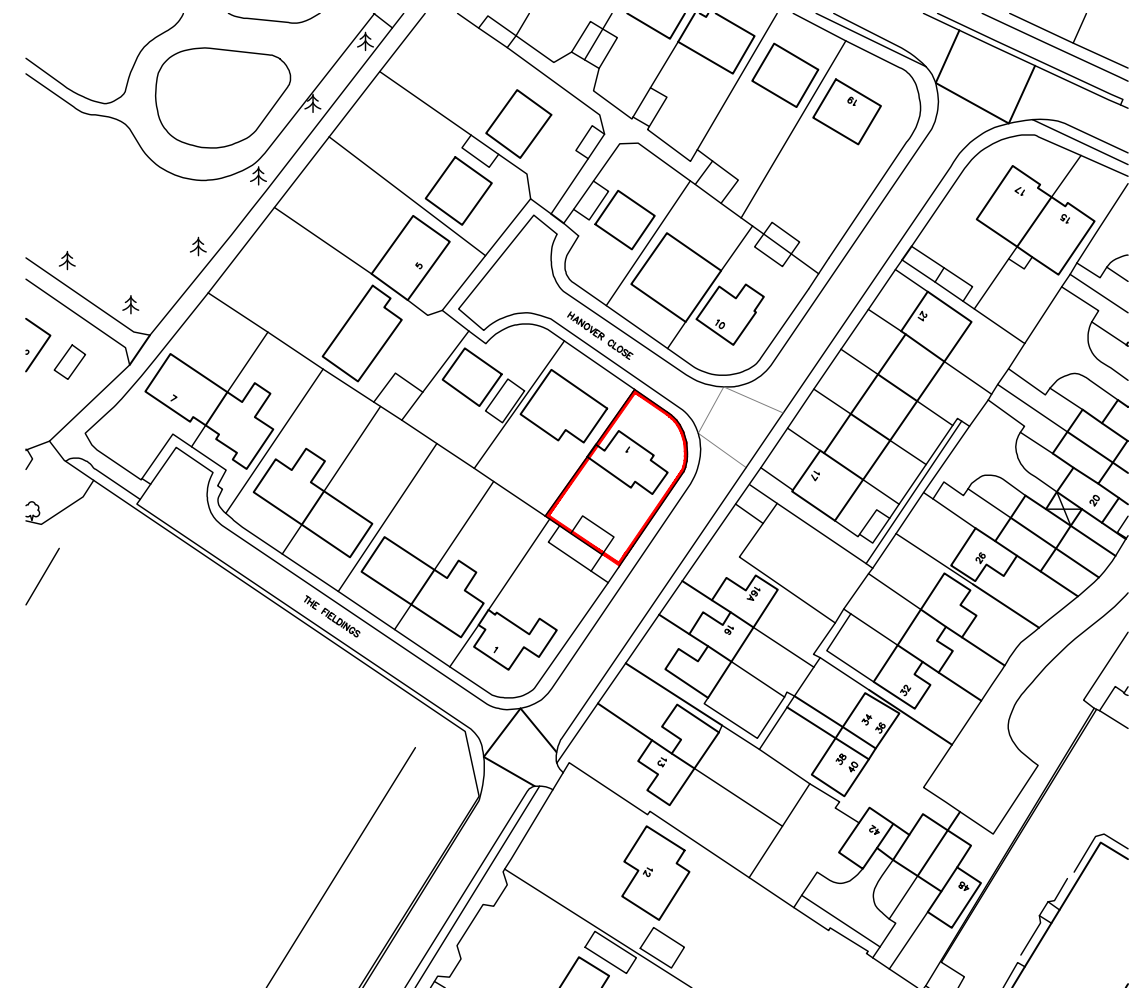


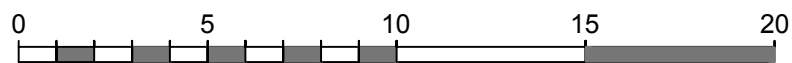

Block Plan (Scale 1:200)

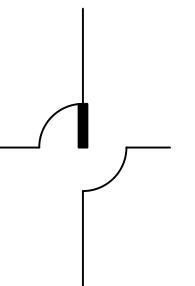

Location Plan (Scale 1:1250)

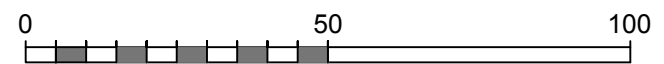

Rev	Date	Description

APX ARCHITECTURE



Client / Project
 Proposed Annex and Loft Conversion at
 1 Hanover Close,
 Sittingbourne
 Kent
 ME10 4ET

Drawing Description
 Existing Block Plan & Site Location Plan

Scale
 1:200/1250 @ A3

Drawing Number
 23_65_01

Date
 October 2023

Revision