


Location Plan

Site Address: 34, Chatteris Place, Blackpool, FY5 1DT

Date Produced: 28-Oct-2023

Scale: 1:1250 @A4

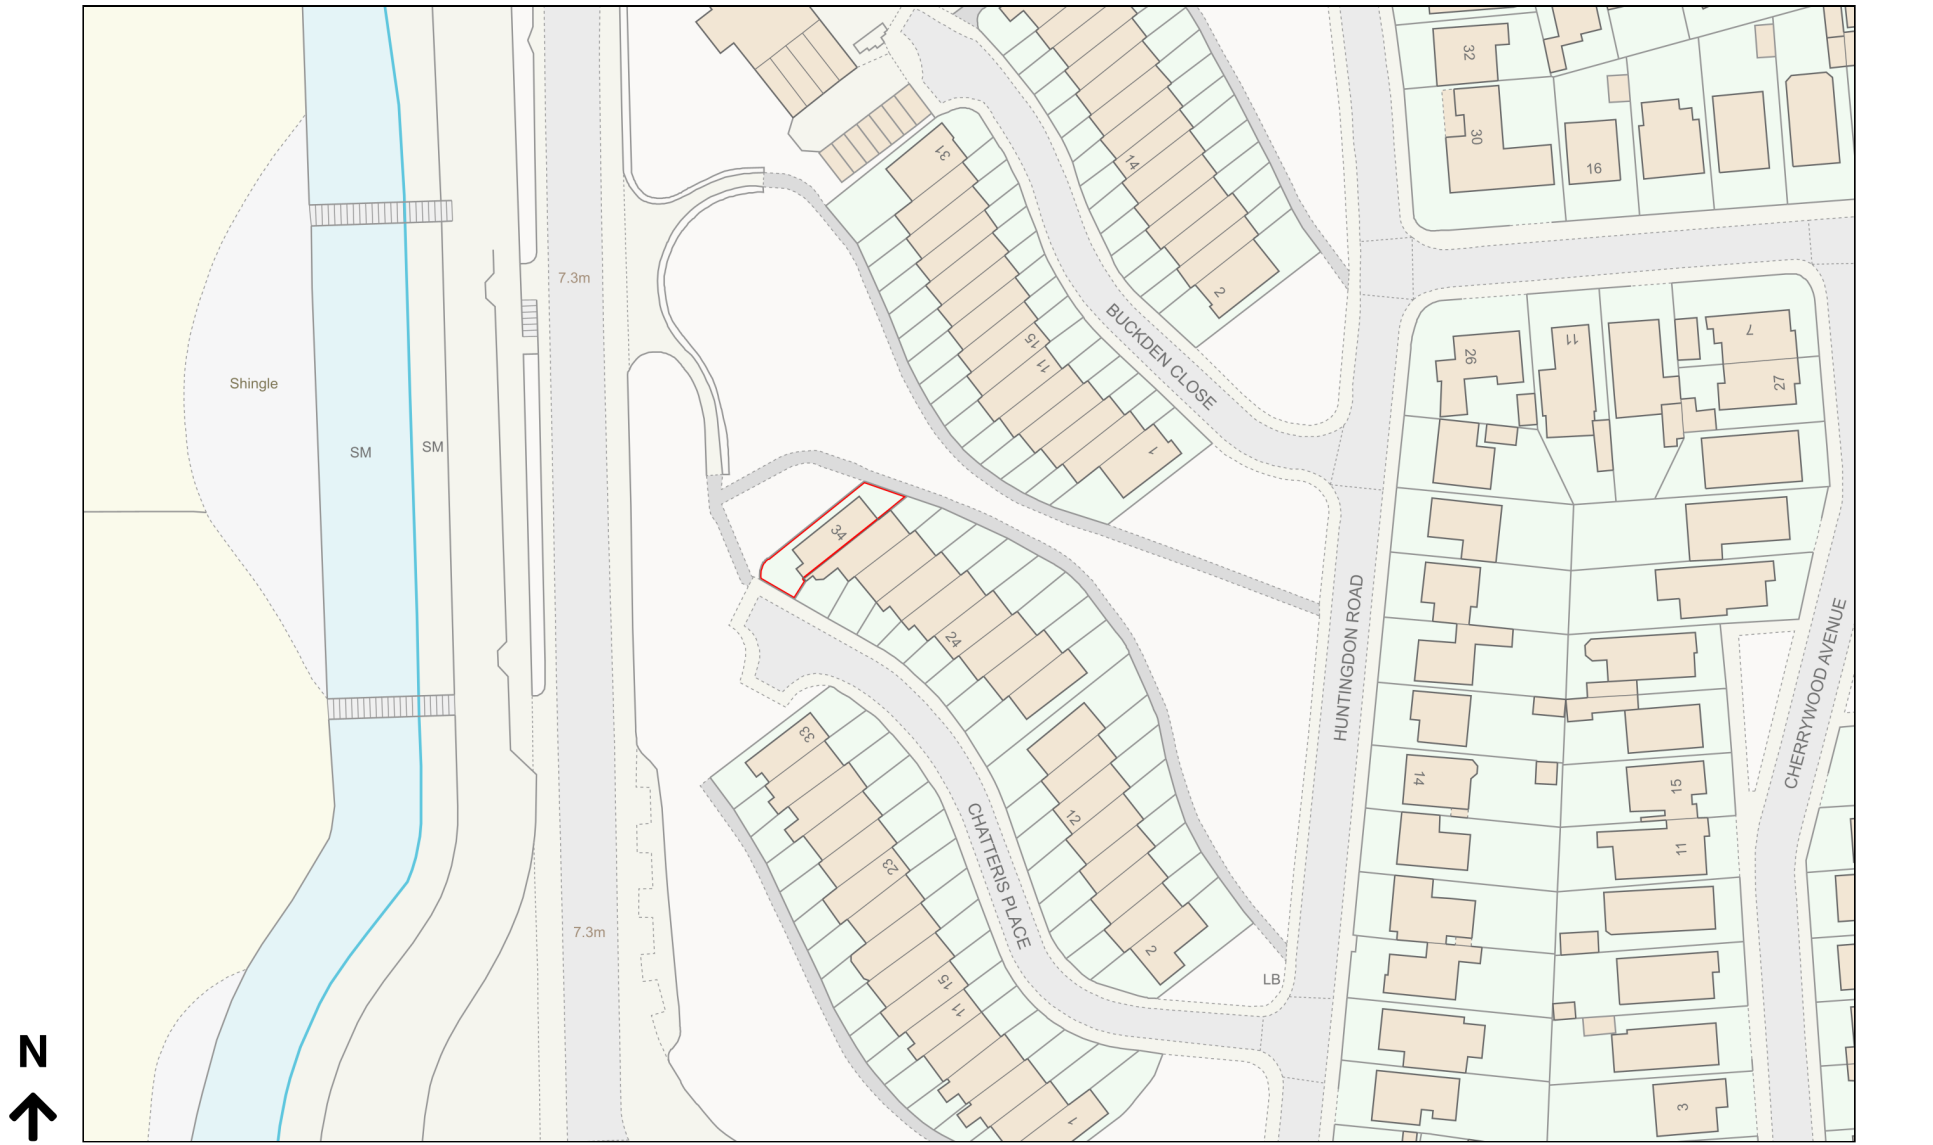

Planning Portal Reference: PP-12549733v1

