


dressed stone to match
the existing
external quality double glazed

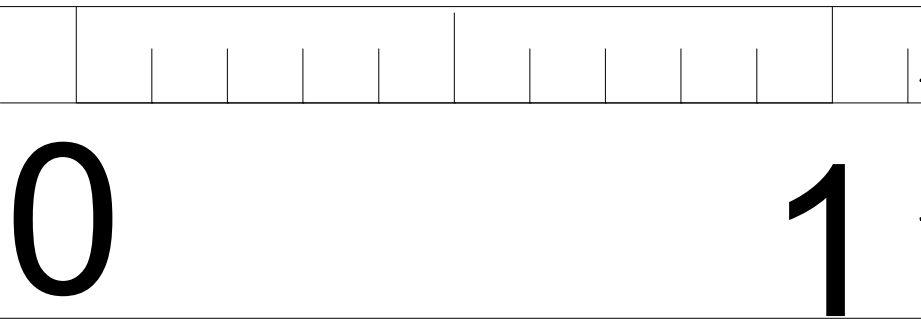


SCALE IN METERS

MR AND MRS SPARKS

PROPOSED
INTERNAL ALTERATIONS TO
RELOCATE THE KITCHEN AND TO MAKE
A GRANNY FLAT, COVERED COURTYARD
AND NEW DOORS OUT TO THE GARDEN
4 GLADSTONE PLACE, STIRLING

PROPOSED NEW DOORS TYPICAL DETAIL
PROPOSED SECTION DETAIL scale 1:10

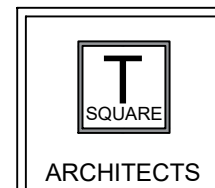

Architecture - Design - Planning

39 Allanvale Road
Bridge of Allan
Stirling
FK9 4PA

Mob: 07596906412

E-mail: claire.gibbons@tsquare-architects.co.uk Web: www.tsquare-architects.co.uk

scale 1:10	date 16.10.23	drawn: CG	status: P
proj no. 2023-1019	Dwg no. T-602	REV	