



PROPOSED ATTIC SECTION

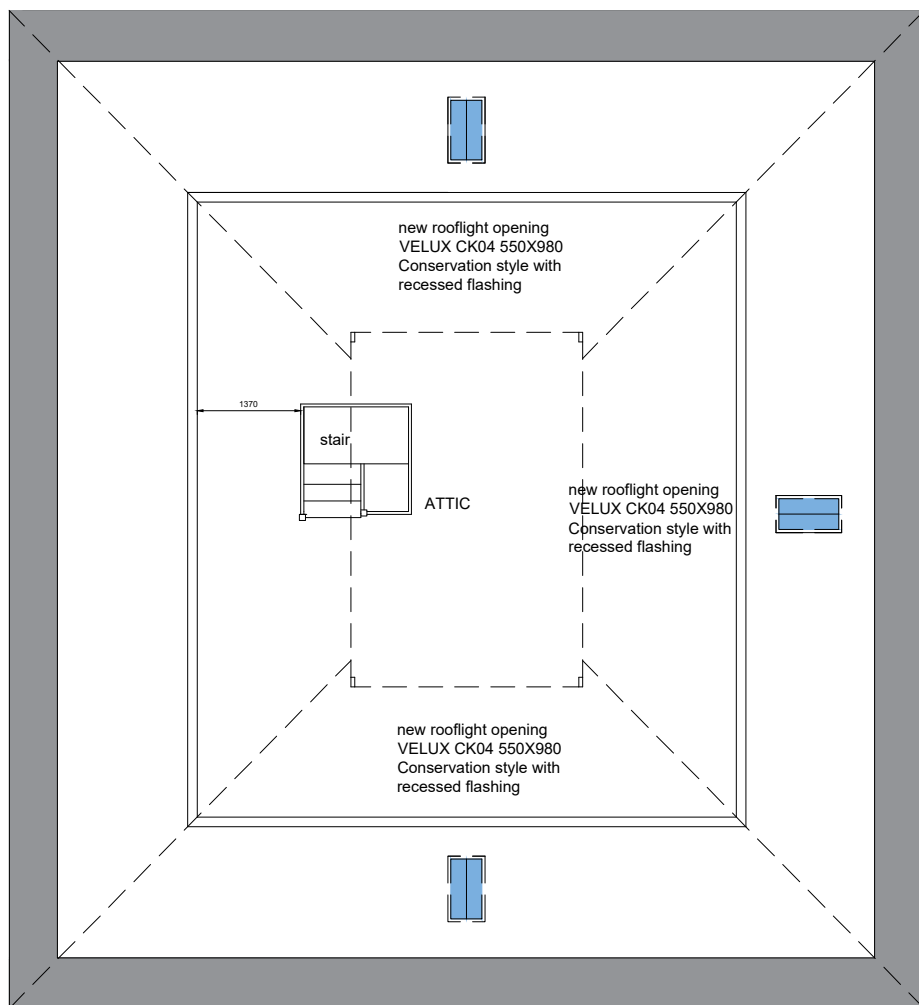

PROPOSED ATTIC PLAN

SCALE IN METERS

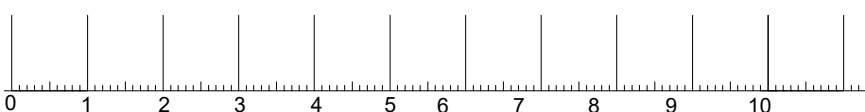


MR AND MRS SPARKS

PROPOSED
INTERNAL ALTERATIONS TO
RELOCATE THE KITCHEN AND TO MAKE
A GRANNY FLAT, COVERED COURTYARD
AND NEW DOORS OUT TO THE GARDEN

4 GLADSTONE PLACE, STIRLING

PROPOSED ATTIC PLAN AND SECTION

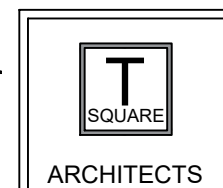

Architecture - Design - Planning

39 Allanvale Road
Bridge of Allan
Stirling
FK9 4PA

Mob: 07596906412

E-mail: claire.gibbons@tsquare-architects.co.uk Web: www.tsquare-architects.co.uk

scale 1:100	date 16.10.23	drawn: CG	status: P
proj no. 2023-1019	Dwg no. T-401	REV	