




PROPOSED NEW BI-FOLD DOORS ELEVATION

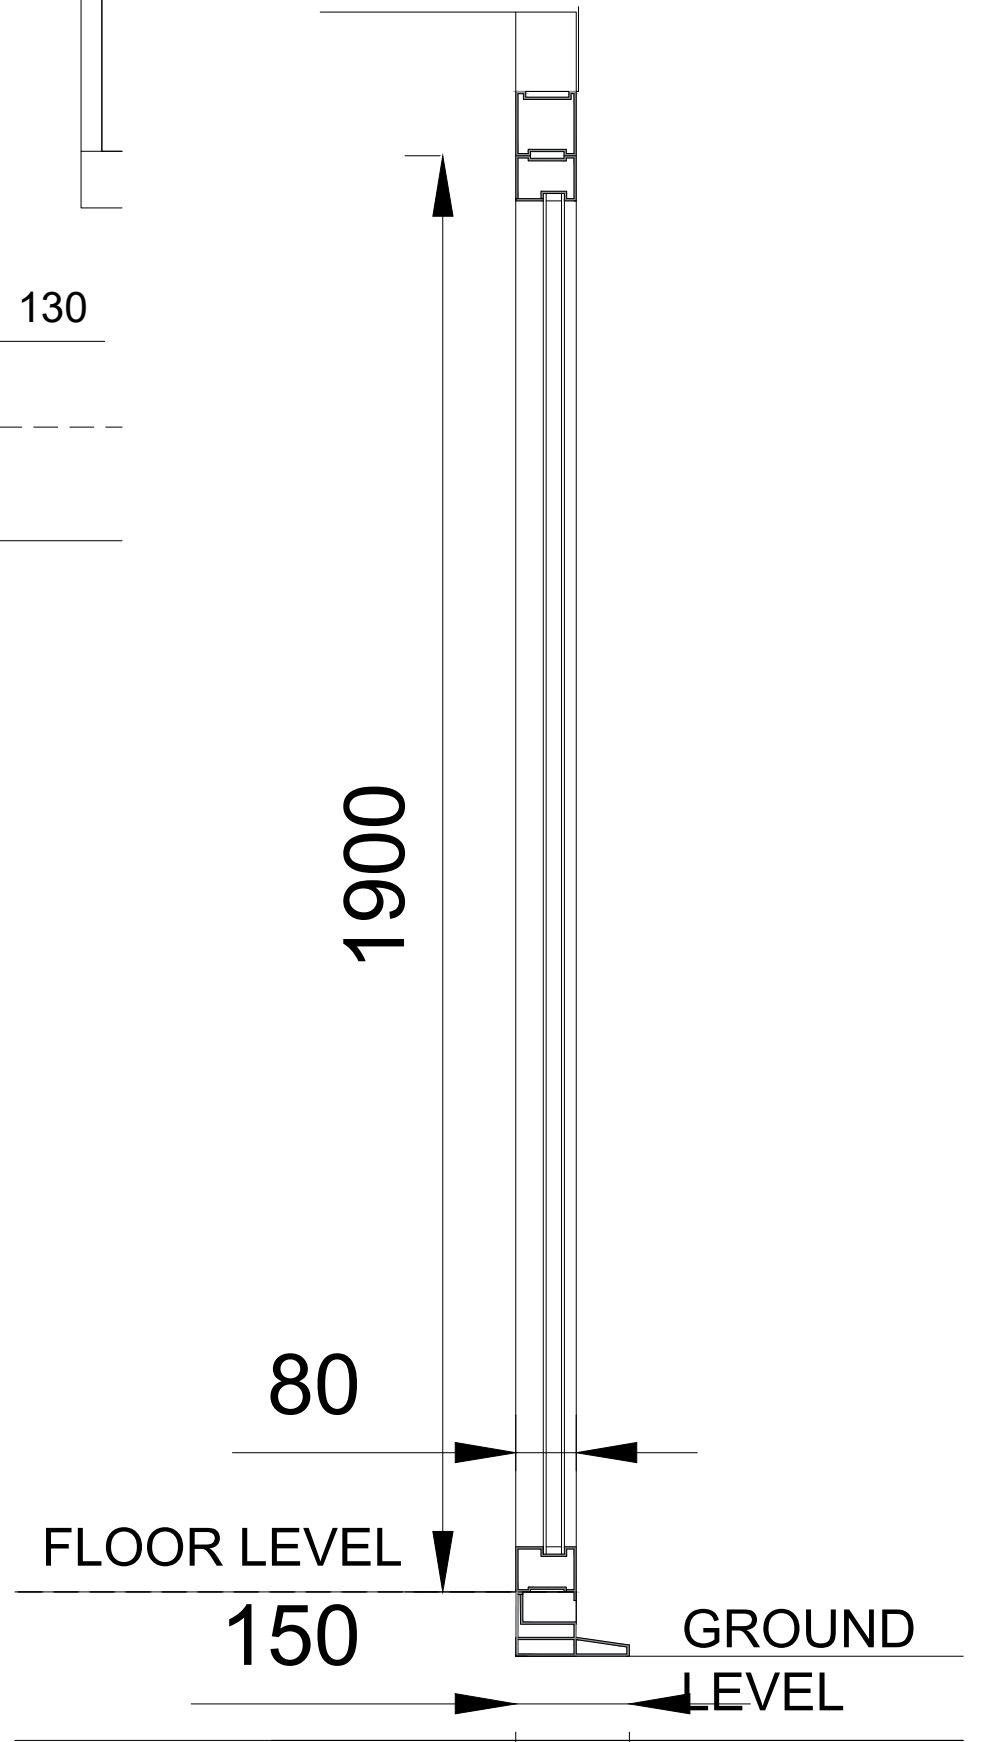

PROPOSED NEW BI-FOLD DOORS SECTION

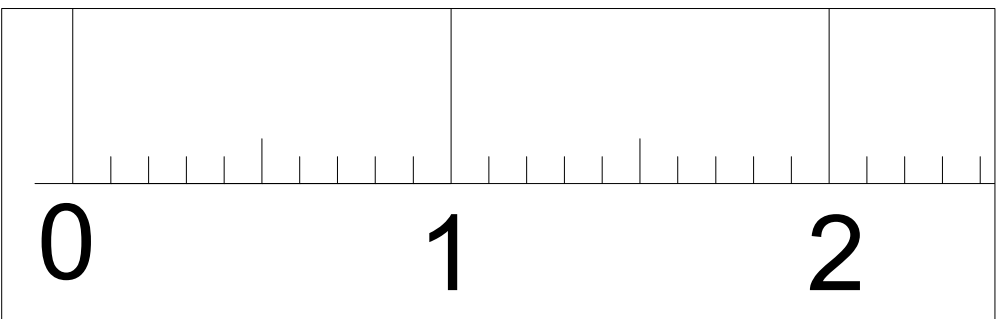

SCALE IN METERS

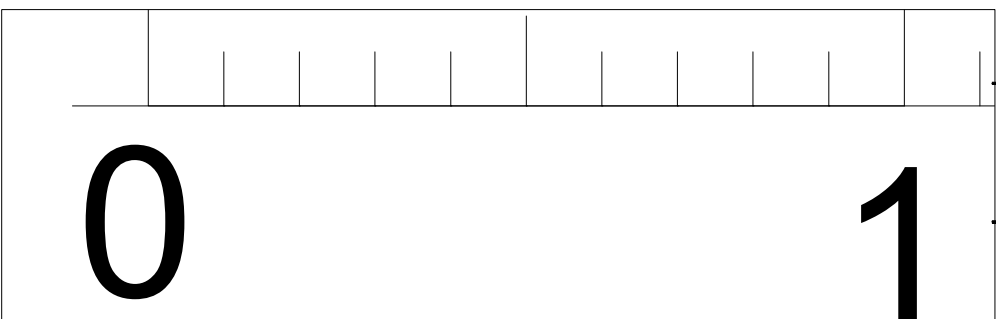


SCALE IN METERS

MR AND MRS SPARKS

PROPOSED
INTERNAL ALTERATIONS TO
RELOCATE THE KITCHEN AND TO MAKE
A GRANNY FLAT, COVERED COURTYARD
AND NEW DOORS OUT TO THE GARDEN
4 GLADSTONE PLACE, STIRLING

PROPOSED NEW BI-FOLD DOORS
PROPOSED SECTION DETAIL scale 1:10

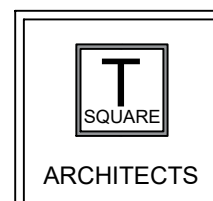

Architecture - Design - Planning

39 Allanvale Road
Bridge of Allan
Stirling
FK9 4PA

Mob: 07596906412

E-mail: claire.gibbons@tsquare-architects.co.uk Web: www.tsquare-architects.co.uk

scale	1:10 1:20	date	16.10.23	drawn:	CG	status:	P
proj no.	2023-1019	Dwg no.	T-604	REV			