

320 High Street
Harlington, Hayes,
Middlesex,
UB3 5DU



t:0203 432 5269

www.themarketdesignbuild.com
info@themarketdesignbuild.com

General Notes:

Copyright The Market Design & Build. No implied licence exists. This drawing should not be used to calculate areas for the purposes of valuation. Do not scale this drawing. All dimensions to be checked on the site by the contractor and such dimensions to be their responsibility. All work must comply with relevant British Standards and Building Regulations requirements. Drawing errors and omissions to be reported to the architect. To be read in conjunction with Architect's specification and other consultant information. All fixed furniture drawn is for guidance only. Refer to separate drawings and schedules.

Drawing Status:

PLANNING

Rev.	Description	by	Date
1	P1	PS	15/08/2023

Project Name
16 Kerrison Road , W5 5NW


Clients Name
Sarah Bennett

Drawing Title
Location Plan

Scale 1 : 1250@A3	Date July 2024	Drawn By PS
----------------------	-------------------	----------------

Drawing Number
230054-PL-D 00000

Issue Date 15/08/2023	Checked NK	Revision 1
--------------------------	---------------	---------------

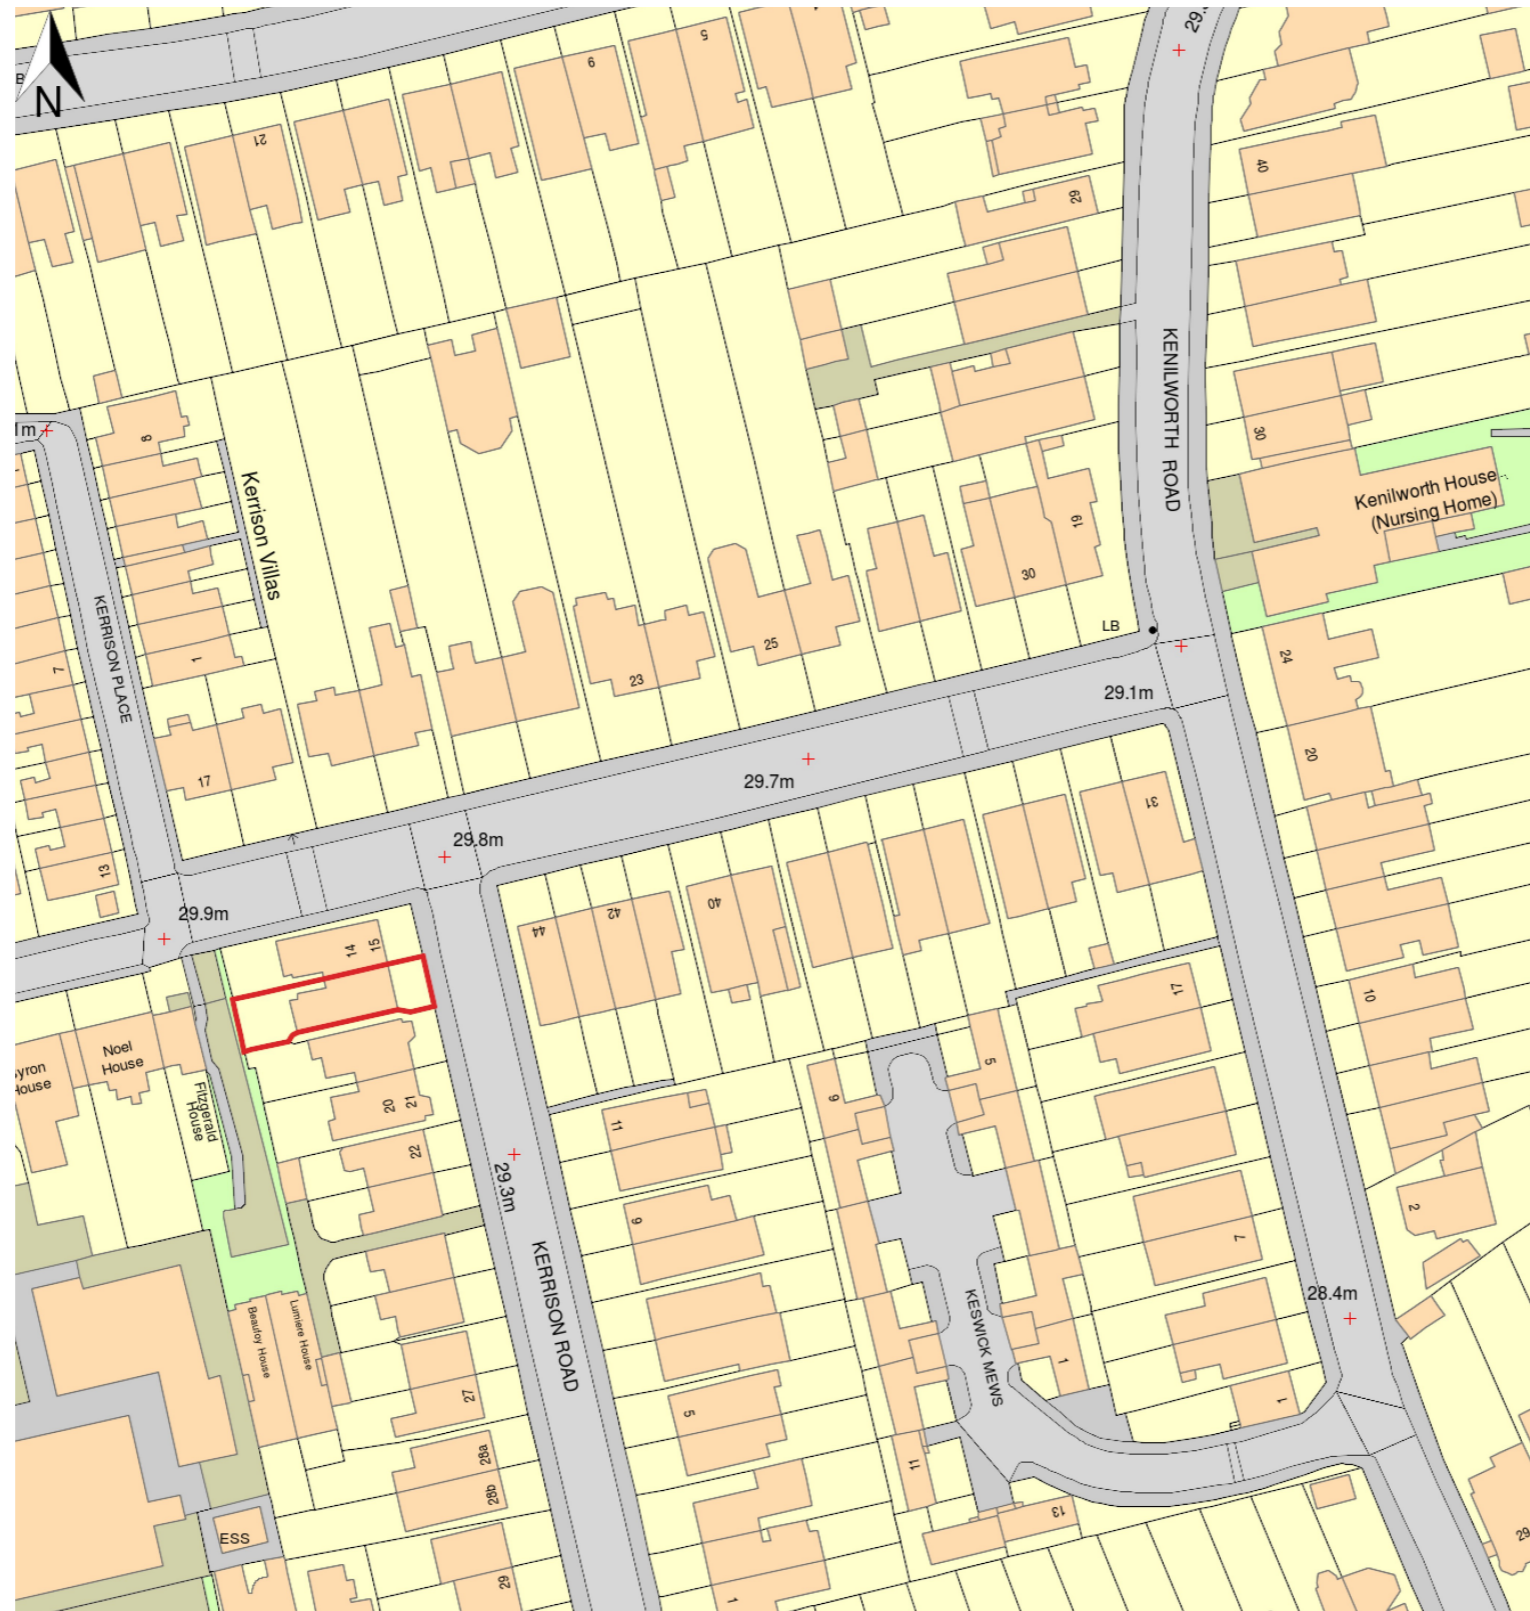

Location plan
1 : 1250