





am | architect
 3 Spens Crescent
 Perth
 PH1 1PE
 tel. 07748 087 921
 e. info@amarchitect.co.uk

Copyright of this drawing remains with am | architect and should not be reproduced, passed to other parties or used for any purpose without express written consent.

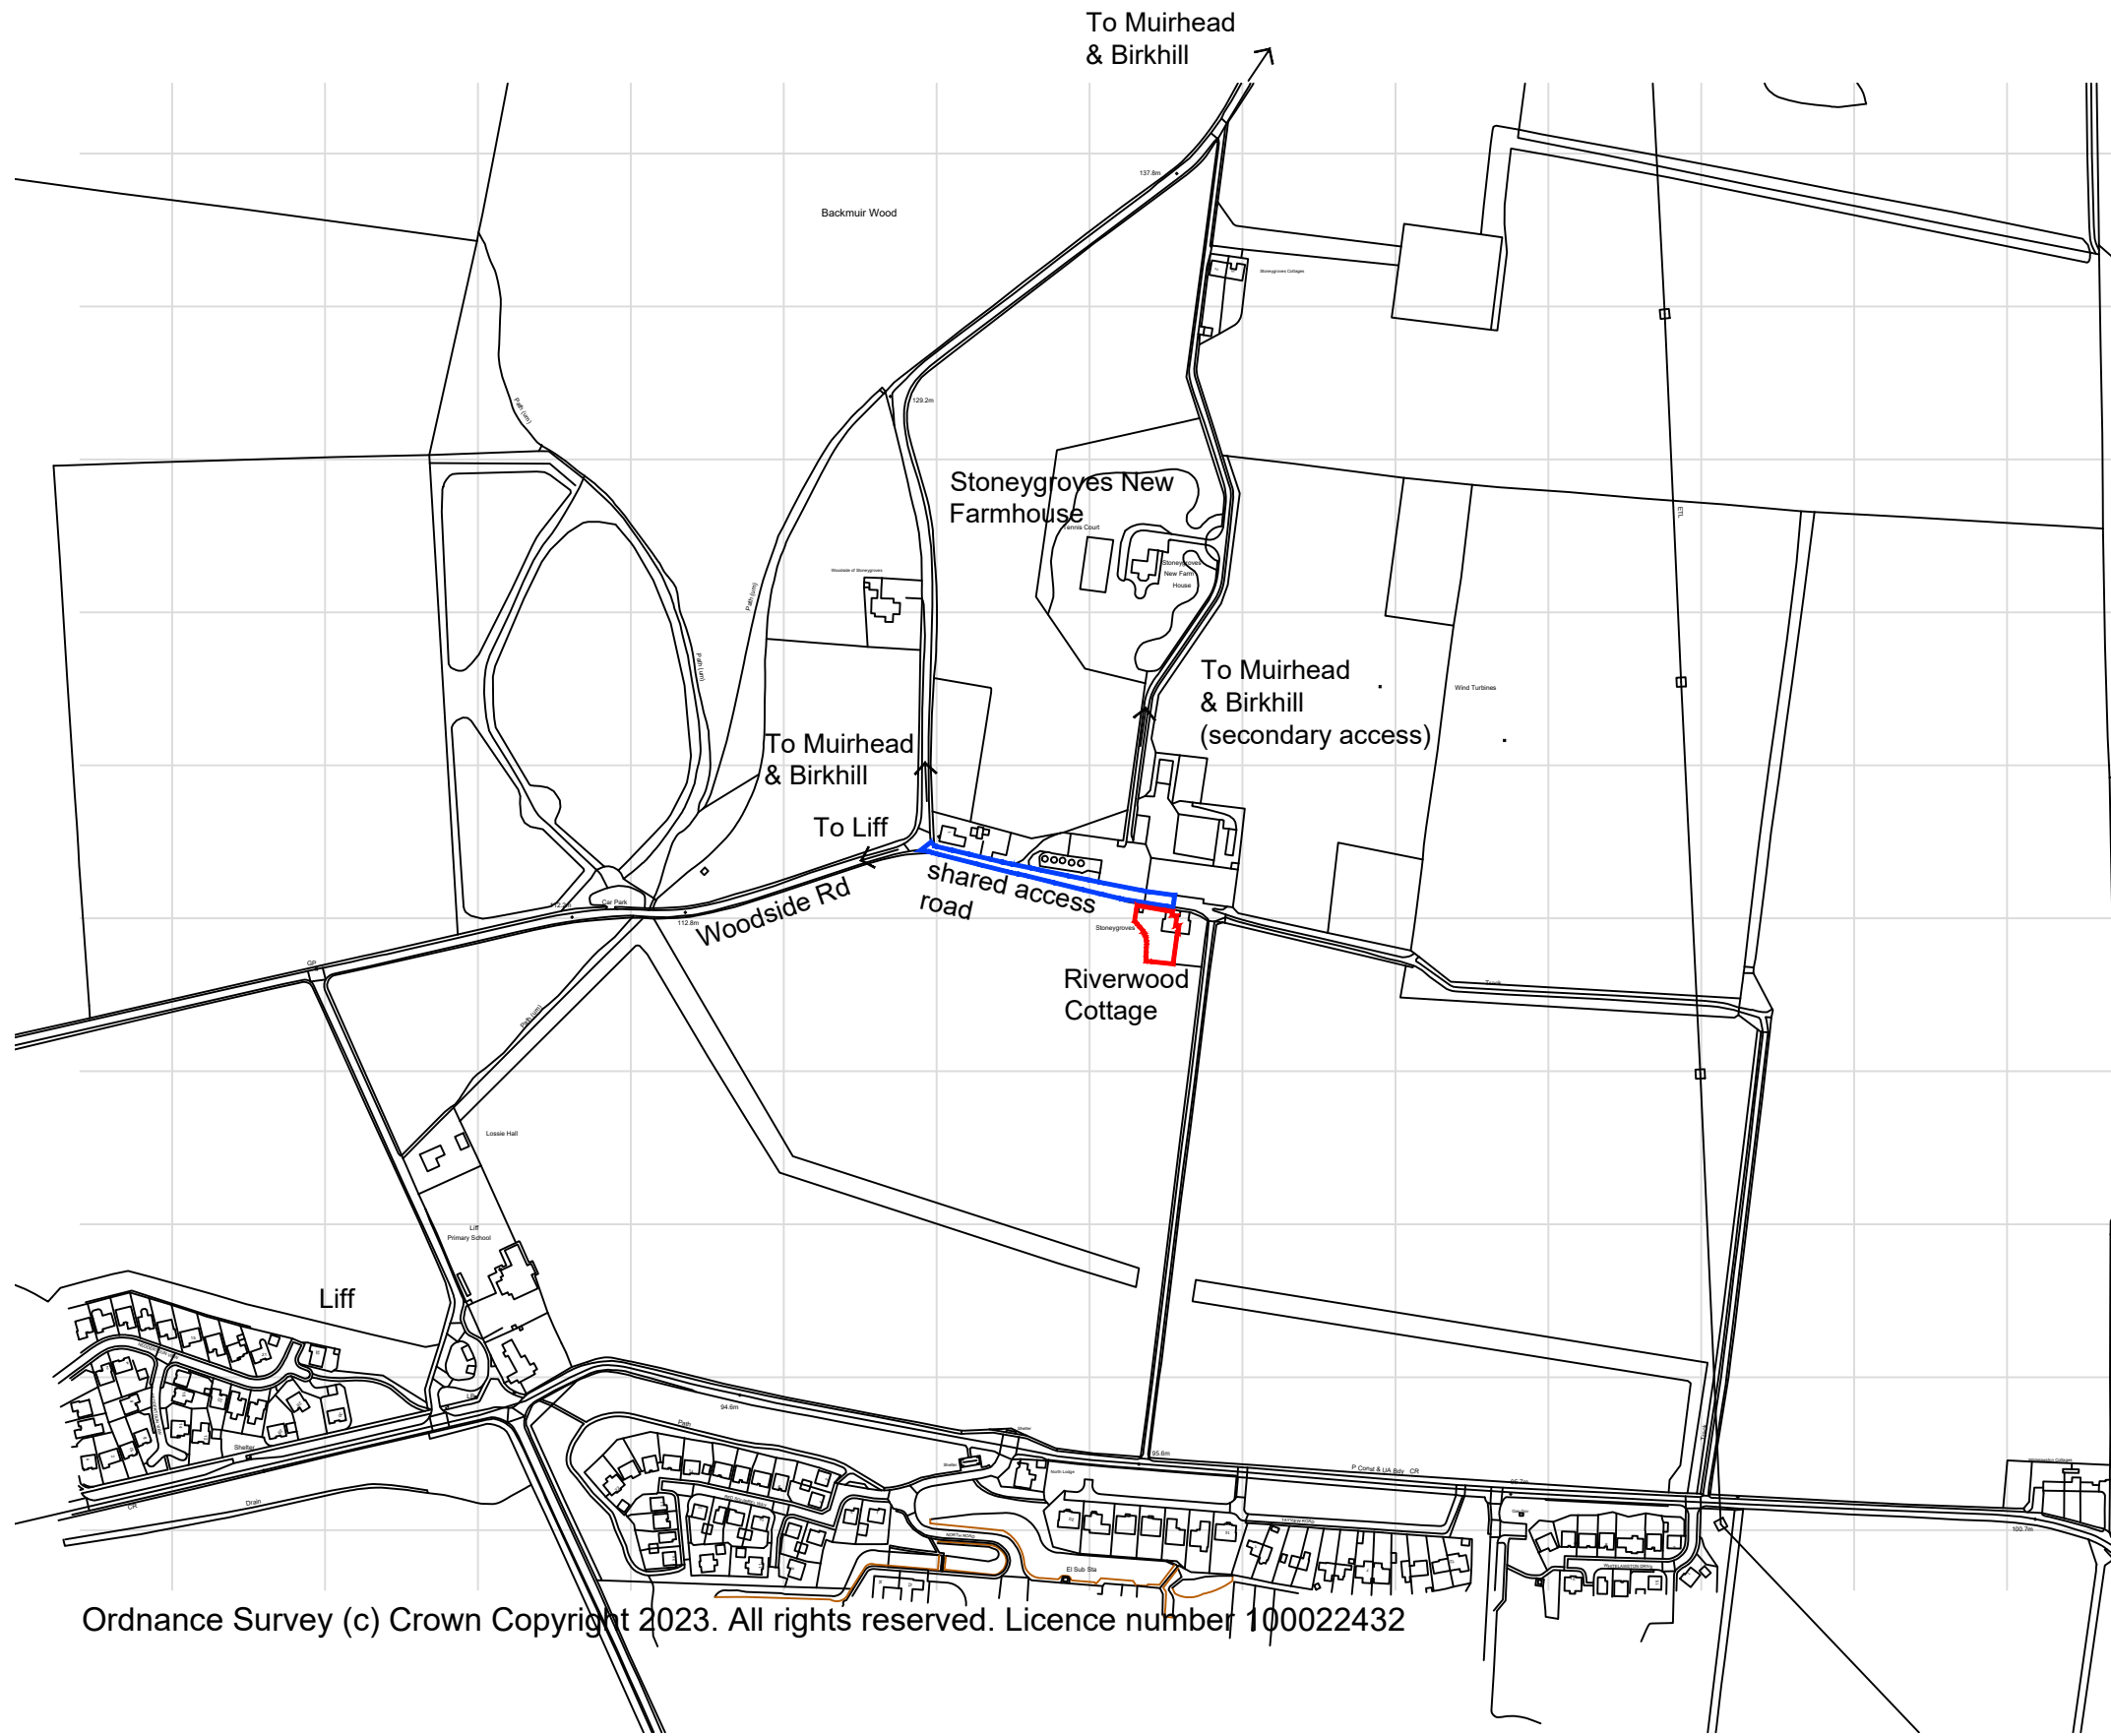

Ordnance Survey (c) Crown Copyright 2023. All rights reserved. Licence number 100022432

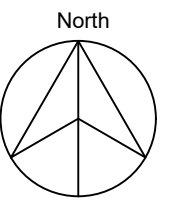

A - 02/11/23
 Red and blue line boundaries revised as requested by Angus Council.
 Revisions

Project:
 Extension and Alterations
 Riverwood Cottage, Stoneygroves Liff
Client:
 Chris & Helena Clayhills
 McCarthy
Dwg:
 Site Location Plan 2
Scale:
 1:5000
Dwg no: 202210_PL(90)001_2
Date: 25th October 2023
Rev: A

Site Location Plan 2

