




North Facing Elevation - 1:100

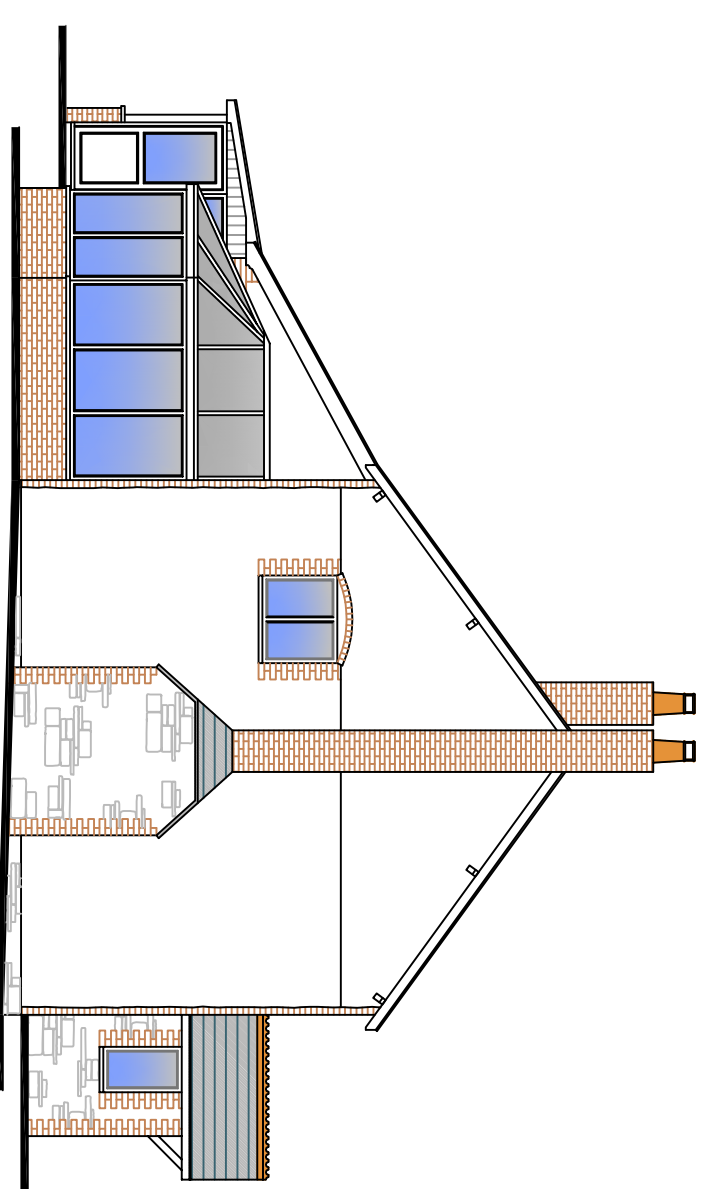

East Facing Elevation - 1:100

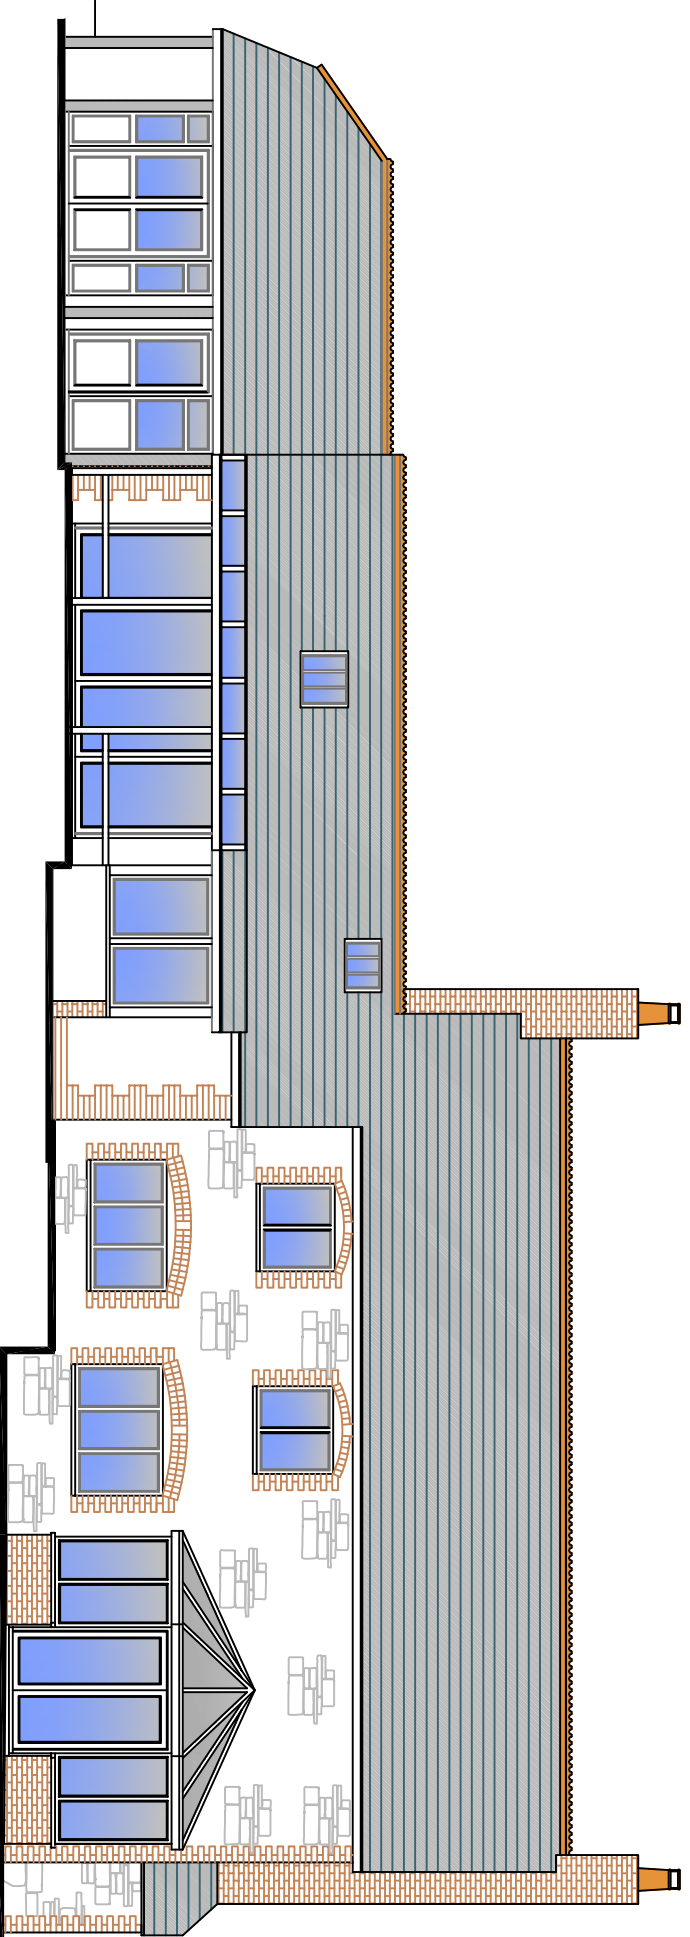

South Facing Elevation - 1:100

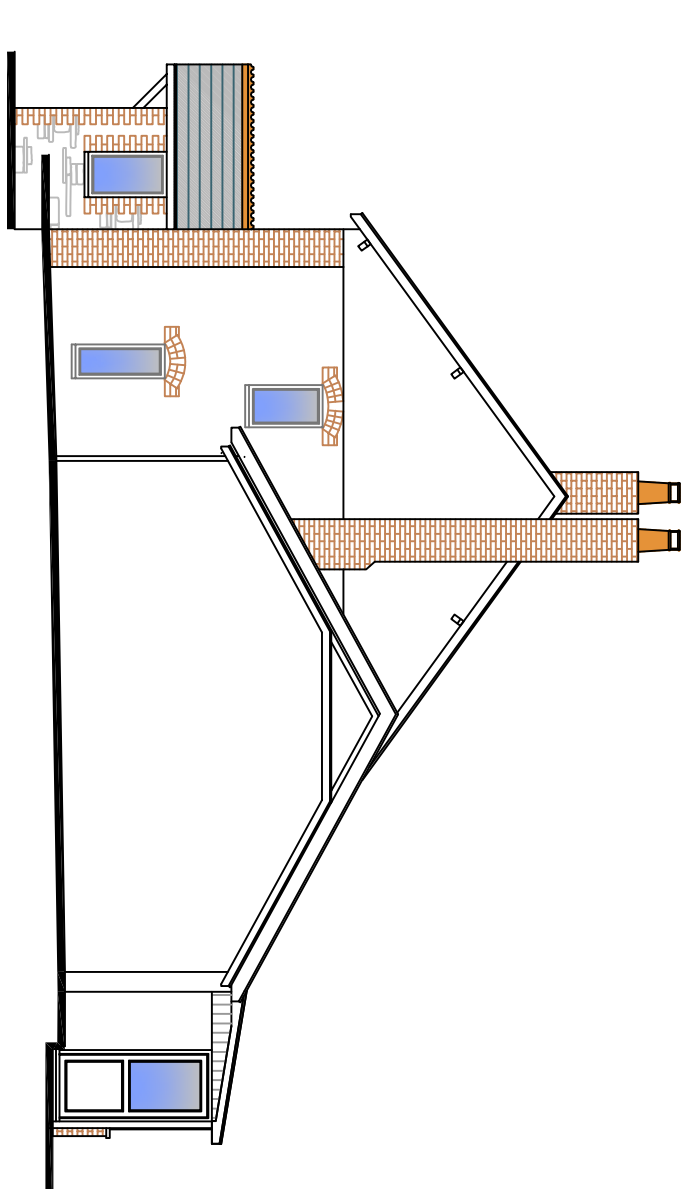

West Facing Elevation - 1:100

Loft Conversion
Yarde Lodge
Luppitt
Nr Honiton
EX14 4TA

Elevation as Existing

Drg. No.: 096 / 003

Date: August 2023

Scale: 1:100 @ A3

