



South

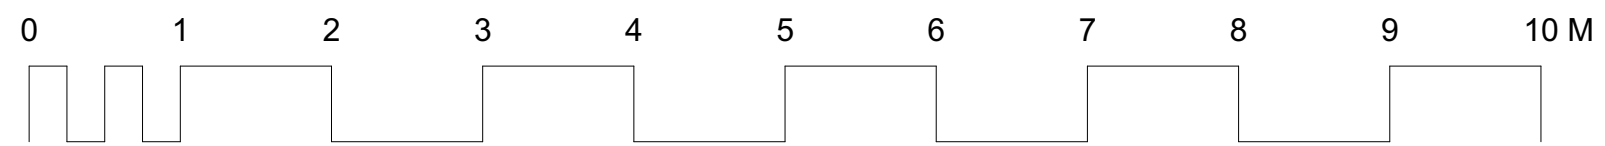

1 **Elevation 1**
Scale: 1:50

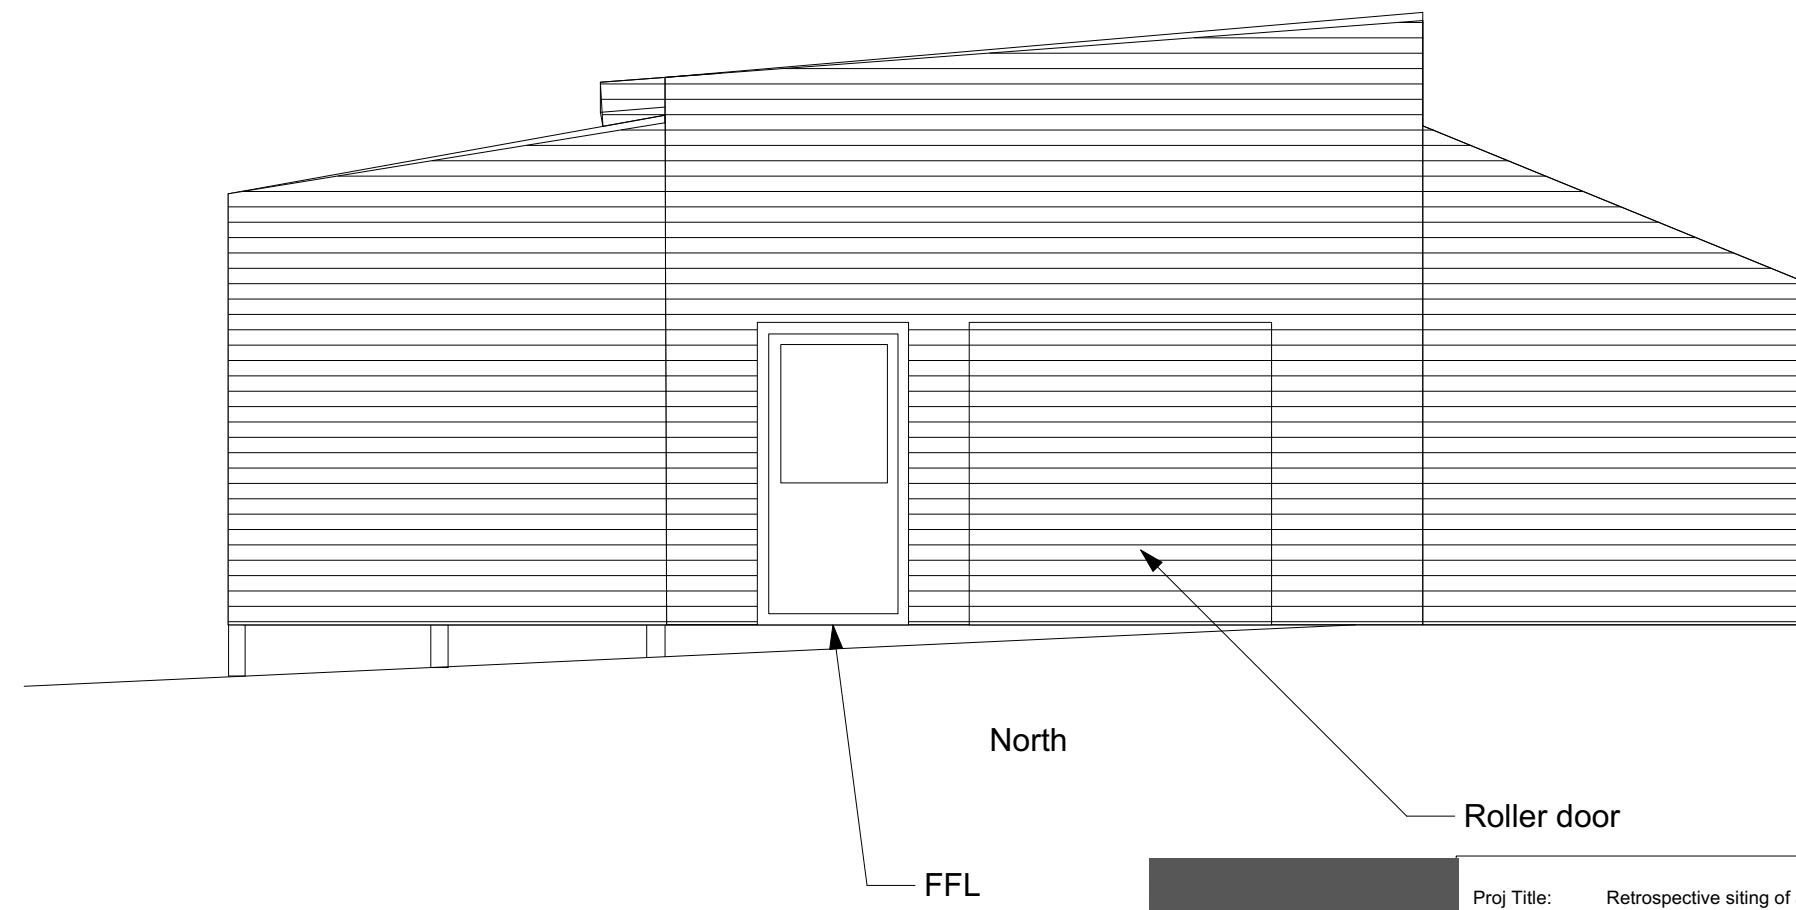

North

Roller door

FFL

Disclaimer: To scale but not for construction purposes. This drawing has been prepared to illustrate a planning application only. It is not to be used for any other purposes whatsoever. All dimensions to be checked on site. Any structural work to be checked with a engineer prior to work commencing.

Davies Rural
Property Consultants
Email: yvonne@daviesrural.co.uk
Tel: 07792761168



Proj Title: Retrospective siting of a laundry building	Drg No: Sht-2
Scale: 1:50	Client: Grambler Farm
Drg Title: Elevations 1	Site Address: Grambler Farm