
ALL DIMENSIONS TO BE CHECKED ON SITE BY THE CONTRACTOR AND ANY DISCREPANCIES TO BE NOTIFIED TO THE -ARCHITECT PRIOR TO WORKS COMMENCING. DO NOT SCALE. IF IN DOUBT ASK.

THIS DRAWING REMAINS THE PROPERTY OF E BLAIR ARCHITECT LTD & MAY NOT BE REPRODUCED IN ANY FORM WITHOUT WRITTEN CONSENT.

Existing Garage removed. Construction of side extension for replacement Garage and WC / Utility spaces

Extension follows footprint of existing Garage / Store.

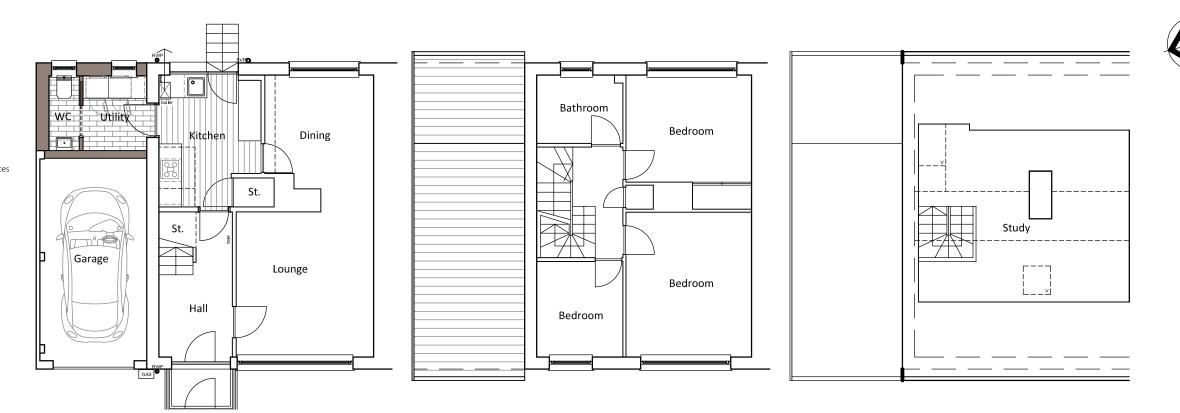

The purpose of this drawing is solely for obtaining either Planning or Building Warrant approval. Whilst th drawing may be suitable for construction it may be necessary to augment information for this purpose No liability will be accepted for any omission on this drawing should it be used for construction purposes.


All dimensions shown are STRUCTURAL sizes (or from face of existing walls)

Finishes - all to match existing: Walls - Buff brick & grey render (white to Garage)

Windows / Doors - white UPVC

Roof - grey concrete tile

Grey UPVC downpipes and gutters, white soffits and fascias.

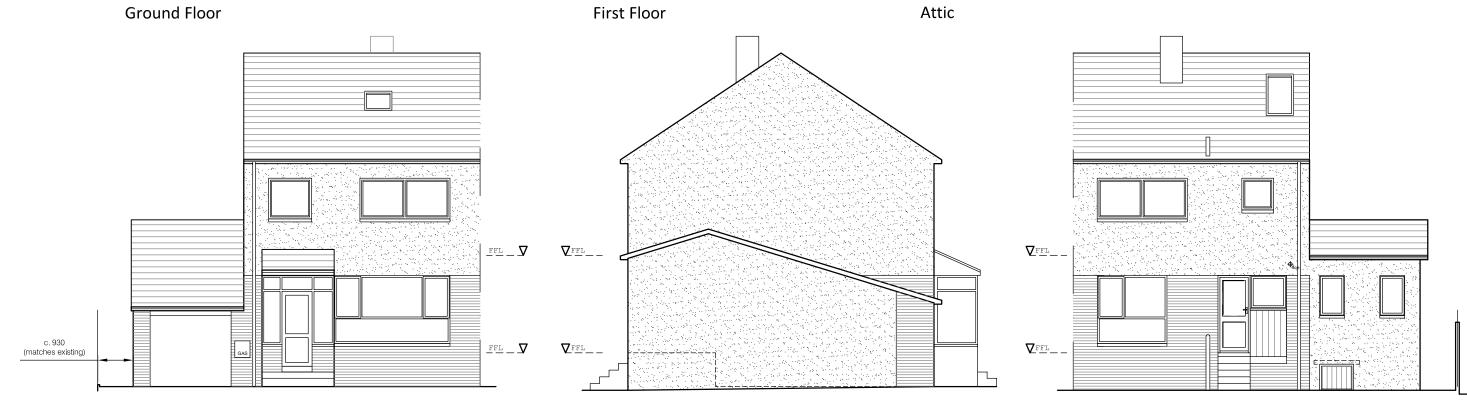

Side Elevation

1:100 6m

Front Elevation

**PLANNING** 

**Rear Elevation** 

Mr & Mrs Boyd

Project

Proposed Alterations 82 Rannoch Drive Bearsden G61 2BH

Drawing Floor Plans, Elevations As Proposed

**A3** October 2023 | G2309 Scale Drawina No. AL(0)210

E. Blair Architect