


MapServe



The Site

Approximately 8 metres of brick boundary wall to be taken down & rebuilt using salvaged bricks & lime mortar

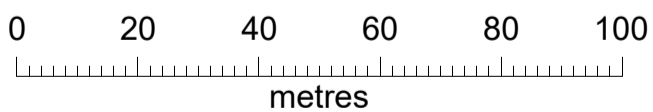

© Crown copyright 2023 Ordnance Survey 100053143
 Cadastral data is subject to Crown copyright and is reproduced with permission of HM Land Registry.

Rev	Notes	Date

BROWN MATTHEWS
 ARCHITECTS
 Chartered Architects · Historic Building Consultants
 Oak Tree Design Studio, Wolverton Road, Snitterfield
 Stratford-upon-Avon, Warwickshire CV37 9HB Tel: 01789 730346

St Charles Borromeo
 Hampton on the Hill
 Warwick
 CV35 8QR

Proposed Repair & Rebuilding of
 Part of Church Yard Wall

Proposed OS Location Plan

Scale: 1:1250 @A3
 Date: September 2023 Drawn: SN
 Drawing number: 1713/PD/001 Revision: -