


DO NOT SCALE
USE WRITTEN DIMENSIONS ONLY

- NOTES
1. ALL DIMENSIONS IN MILLIMETRES AND ALL LEVELS IN METRES UNLESS SHOWN OTHERWISE.
 2. ALL DIMENSIONS ARE SHOWN INDICATIVELY AND SHOULD NOT BE SCALED FROM THIS DRAWING
 3. ALL TOPOGRAPHICAL SURVEY AND BELOW GROUND UTILITY DATA TAKEN FROM RPS SURVEY UAQ3640_B AND AS-BUILT DRAWINGS



Forkers Ltd
Civil & Ground Engineering Contractors

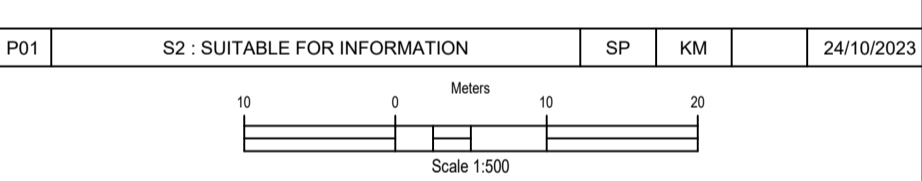

PROJECT TITLE
**A7S-14574 GREEN RECOVERY
LEAMINGTON BATHING WATERS**

DRAWING TITLE
**20230925_PLN_ELV_1.1
(Existing Elevations and Elevations
During Construction)**

DRAWING NO: A7S14574-WSP-SA-ZZ-DR-C-0008	STATUS S2	REVISION P01
--	---------------------	------------------------

SCALE: 1:50	SHEET SIZE: A1	QR CODE PLACEMENT
-----------------------	--------------------------	----------------------

THIS DRAWING IS CONFIDENTIAL AND THE PROPERTY OF SEVERN TRENT AND MUST NOT BE REPRODUCED WITHOUT WRITTEN PERMISSION

THE MATERIAL CONTAINED IN THIS DRAWING HAS BEEN BASED UPON THE ORDNANCE SURVEY MAP BY SEVERN TRENT WATER LTD. BY PERMISSION OF ORDNANCE SURVEY ON BEHALF OF THE CONTROLLER OF HER MAJESTY'S STATIONERY OFFICE.
CROWN COPYRIGHT - SEVERN TRENT WATER LTD. - 100031673
DOCUMENT USERS, OTHER THAN SEVERN TRENT WATER BUSINESS USERS, ARE ADVISED THAT THIS DOCUMENT IS PROVIDED FOR REFERENCE PURPOSE ONLY AND NO FURTHER COPIES SHOULD BE MADE FROM IT.