



NOTE
 ALL DIMENSIONS TO BE CHECKED ON SITE
 ALL DRAWINGS ARE TO LOCAL AUTHORITY
 AND STRUCTURAL ENGINEERS APPROVAL

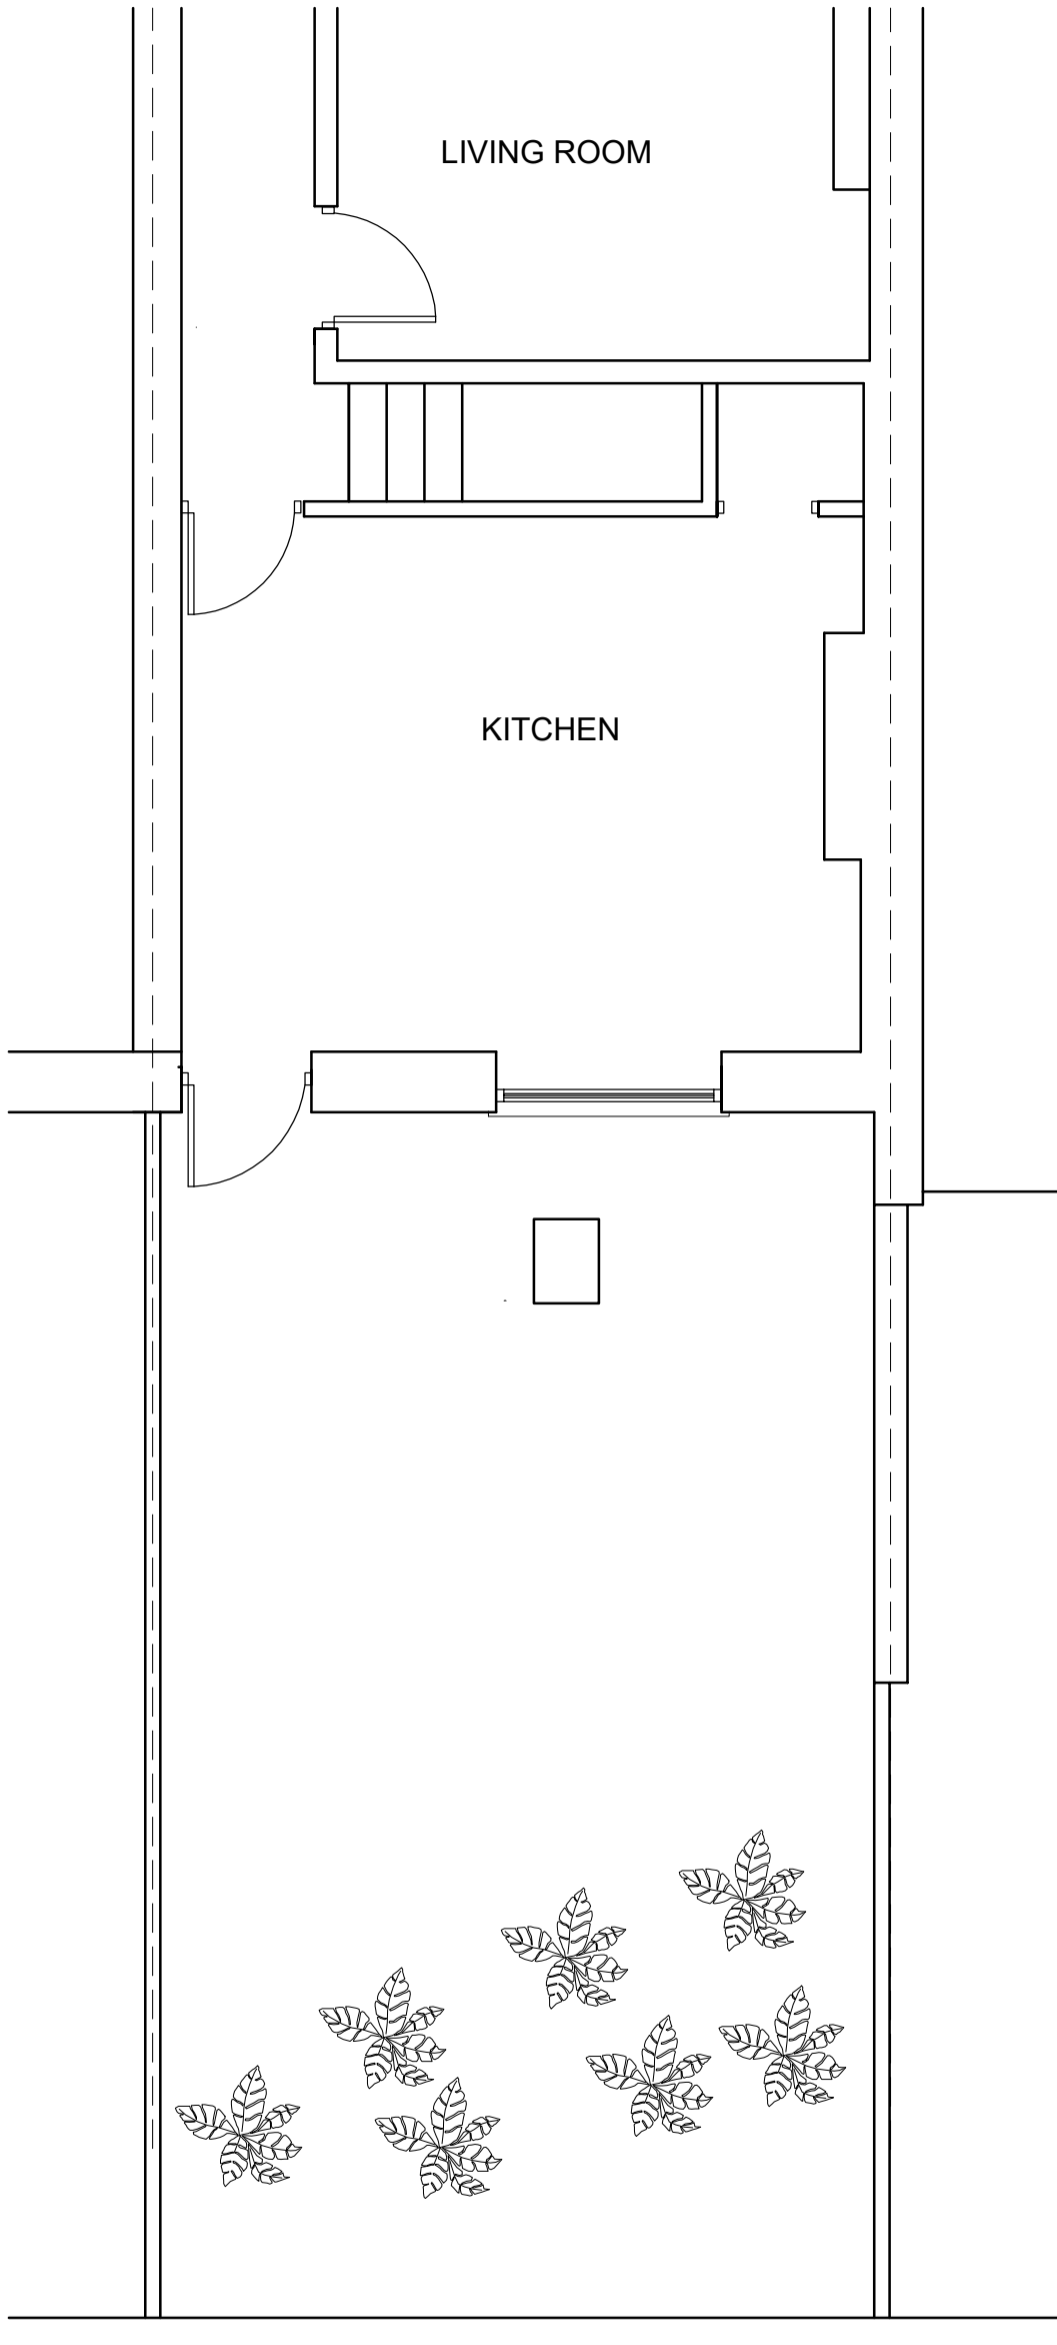

GROUND FLOOR AS EXISTING

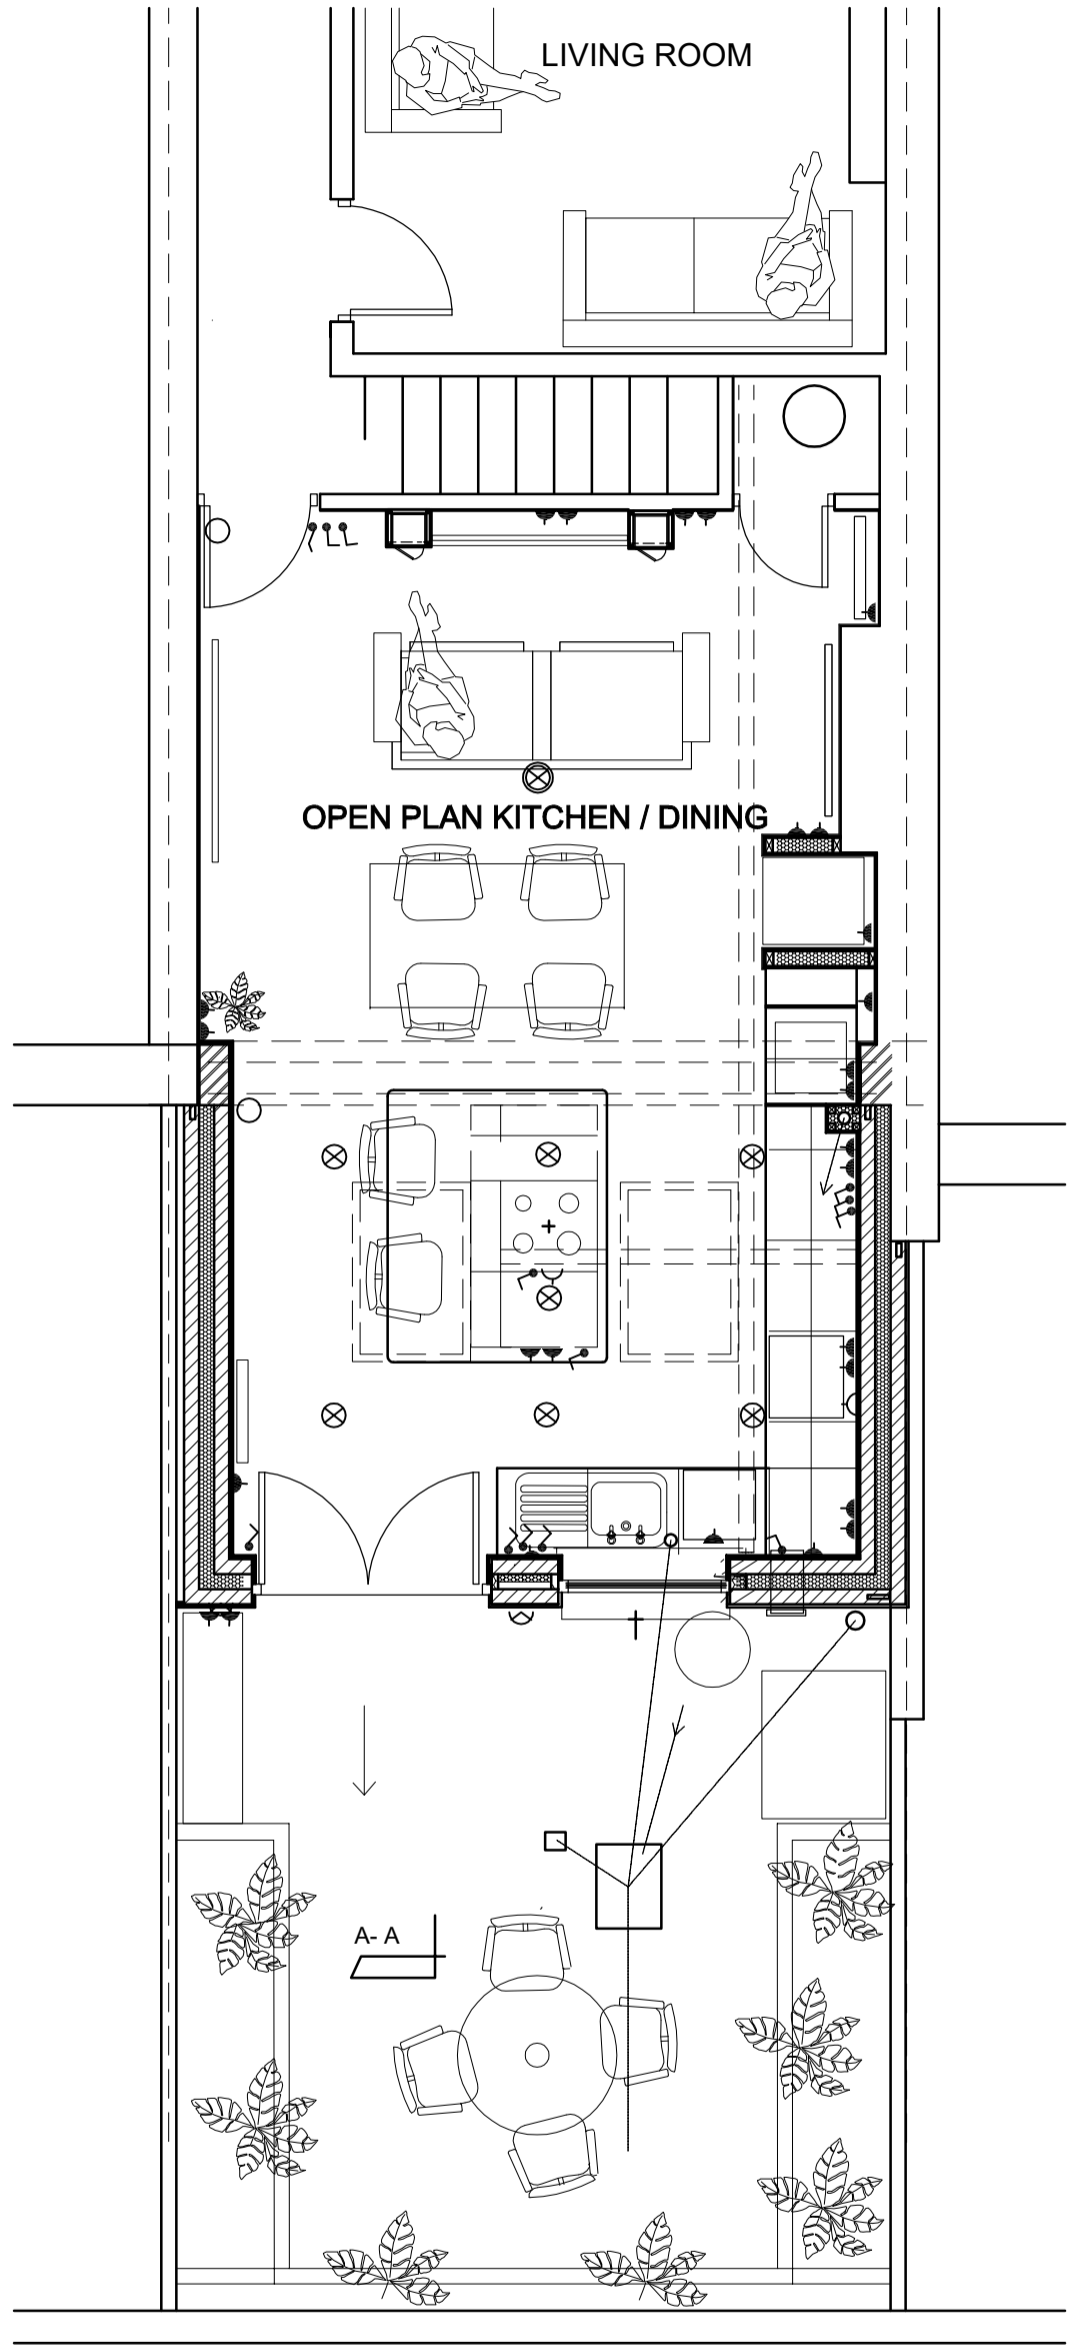

GROUND FLOOR AS PROPOSED



SCALE BAR	DRAWING	CONTRACT	DATE	SCALE	DRAWING NO.
	8 BRIXTON ROAD EASTON BRISTOL BS5 0EN	PLANS AS PROPOSED	OCT 2023	1:50	AC-104-04