



NOTE
 ALL DIMENSIONS TO BE CHECKED ON SITE
 ALL DRAWINGS ARE TO LOCAL AUTHORITY
 AND STRUCTURAL ENGINEERS APPROVAL

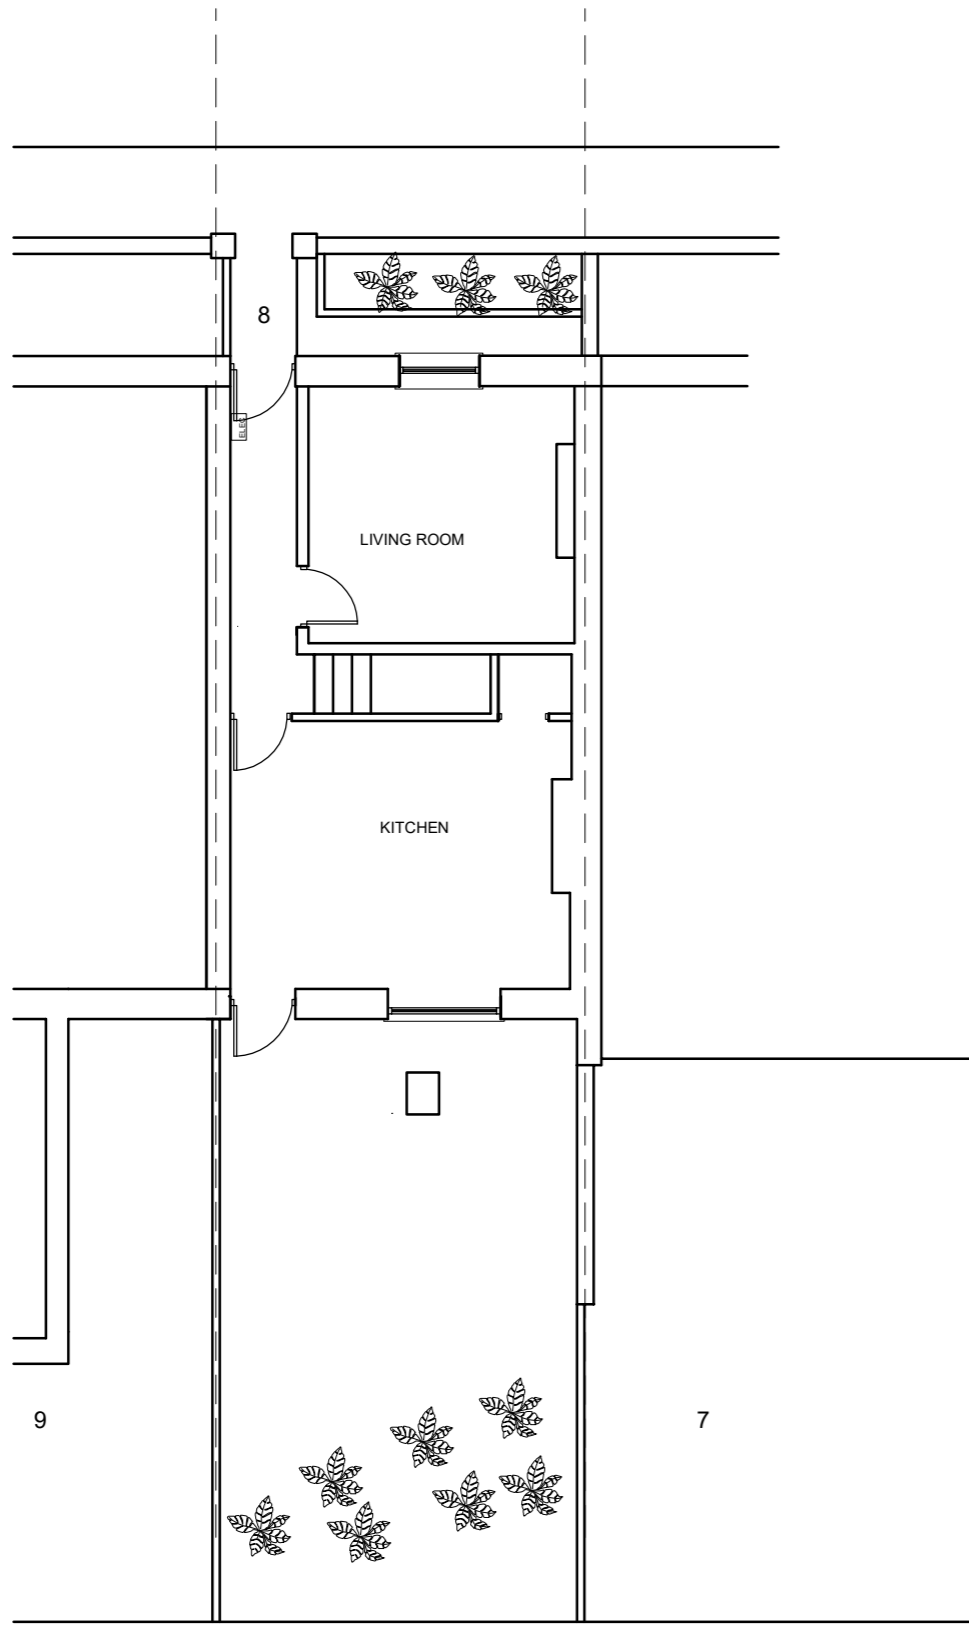

GROUND FLOOR AS EXISTING

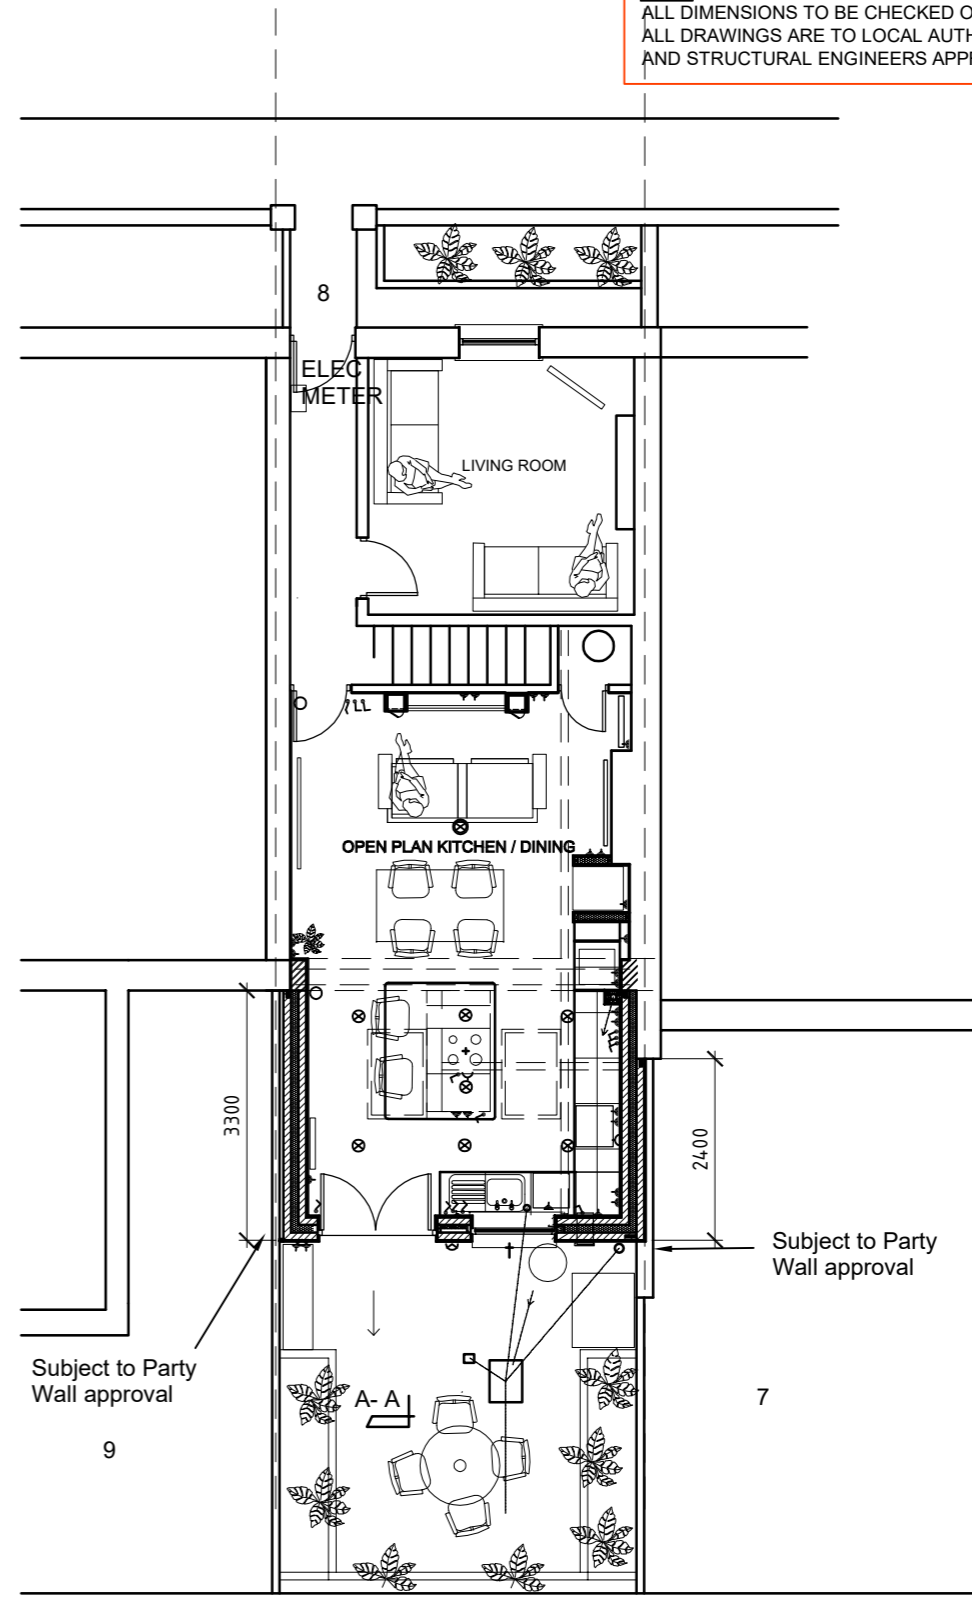

GROUND FLOOR AS PROPOSED

