

# VALE END ANNEXE

BARFORD  
GU26 6JB

## PLAN & ELEVATIONS: EXISTING

SCALE: 1:100 @ A2.




June 2014

notes:


revisions:

EHDPLAN REC  
27 OCT 2023


BARRY READ Dip Arch RIBA  
01428 713828  
bpretauchegmail.com

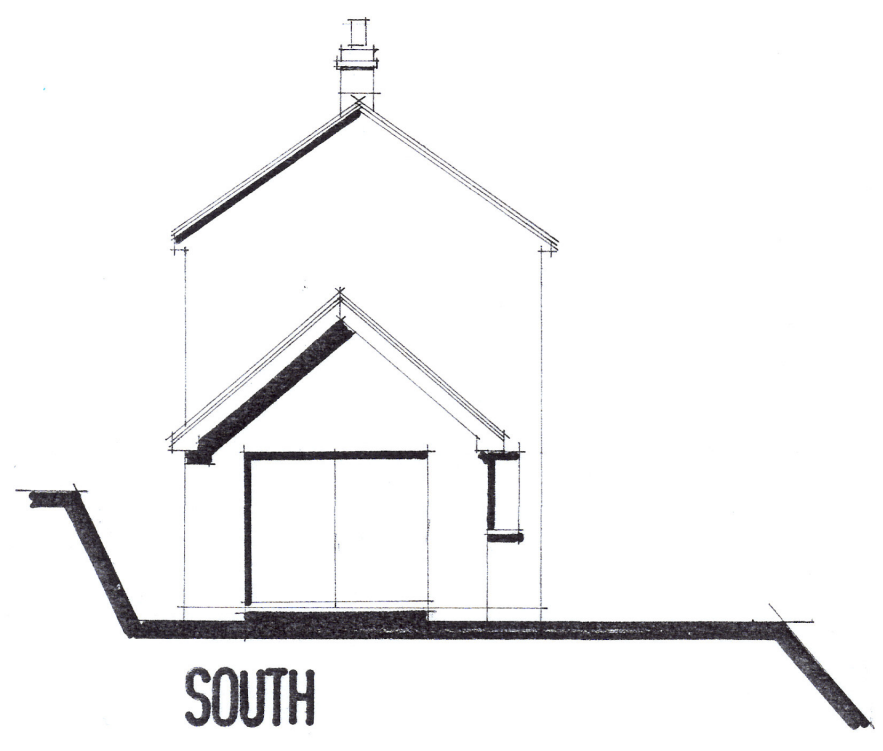

SOUTH

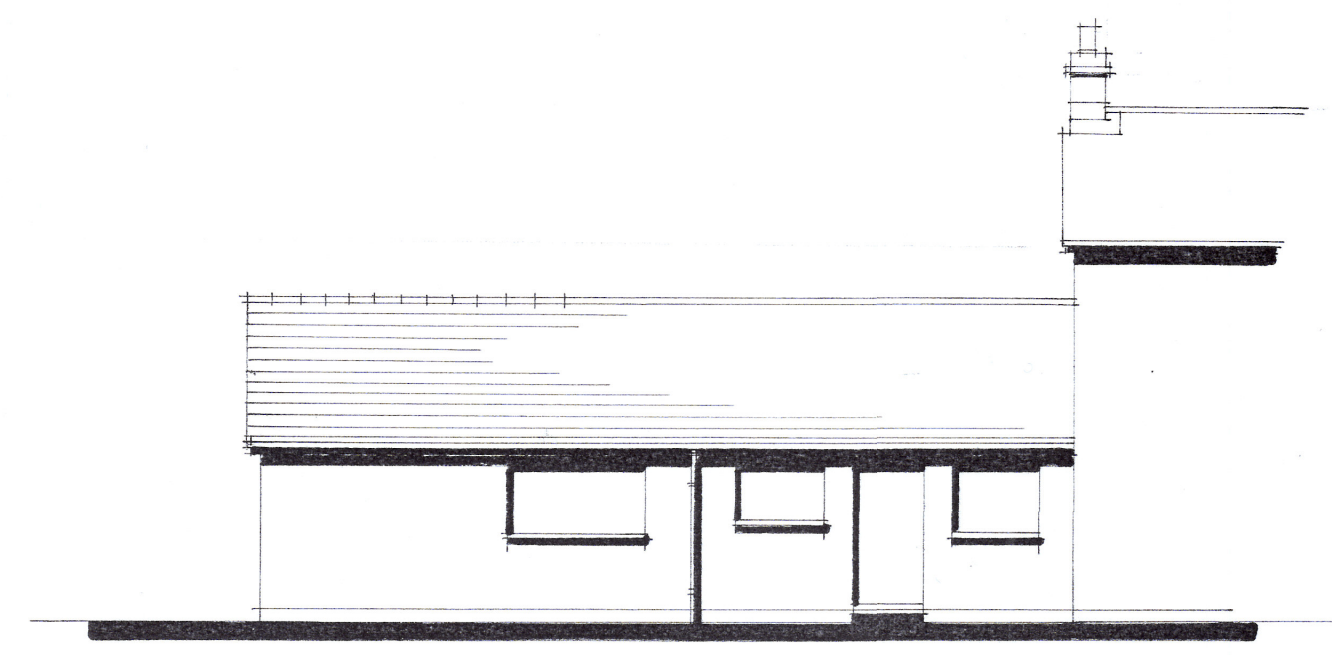

EAST

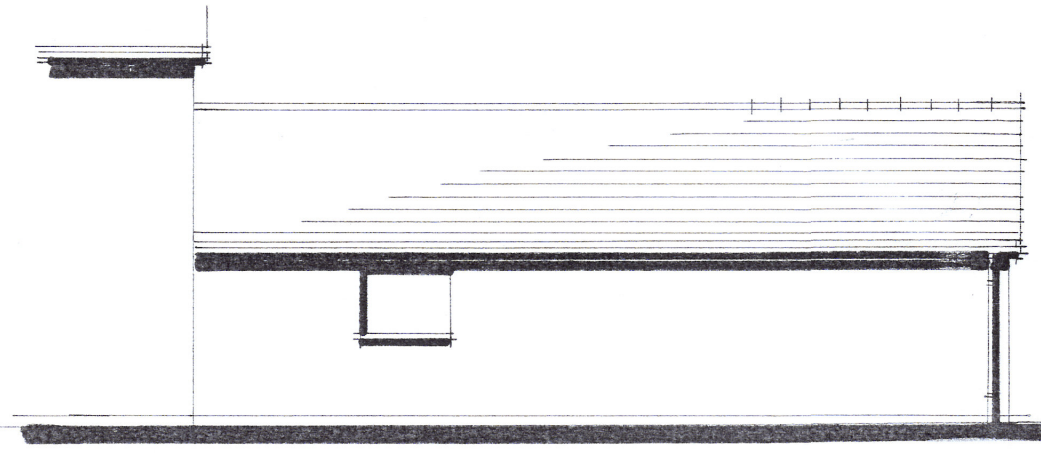


WEST




BLOCK PLAN  
1:500

rainwater soakaway min. 50m from buildings.  
2000 litre Klargestor or similar septic tank + herringbone perforated pipe system. output dependant on site percolation test to satisfaction of EA & Bigg Control.  
150mm lean mix concrete base & backfill to septic tank

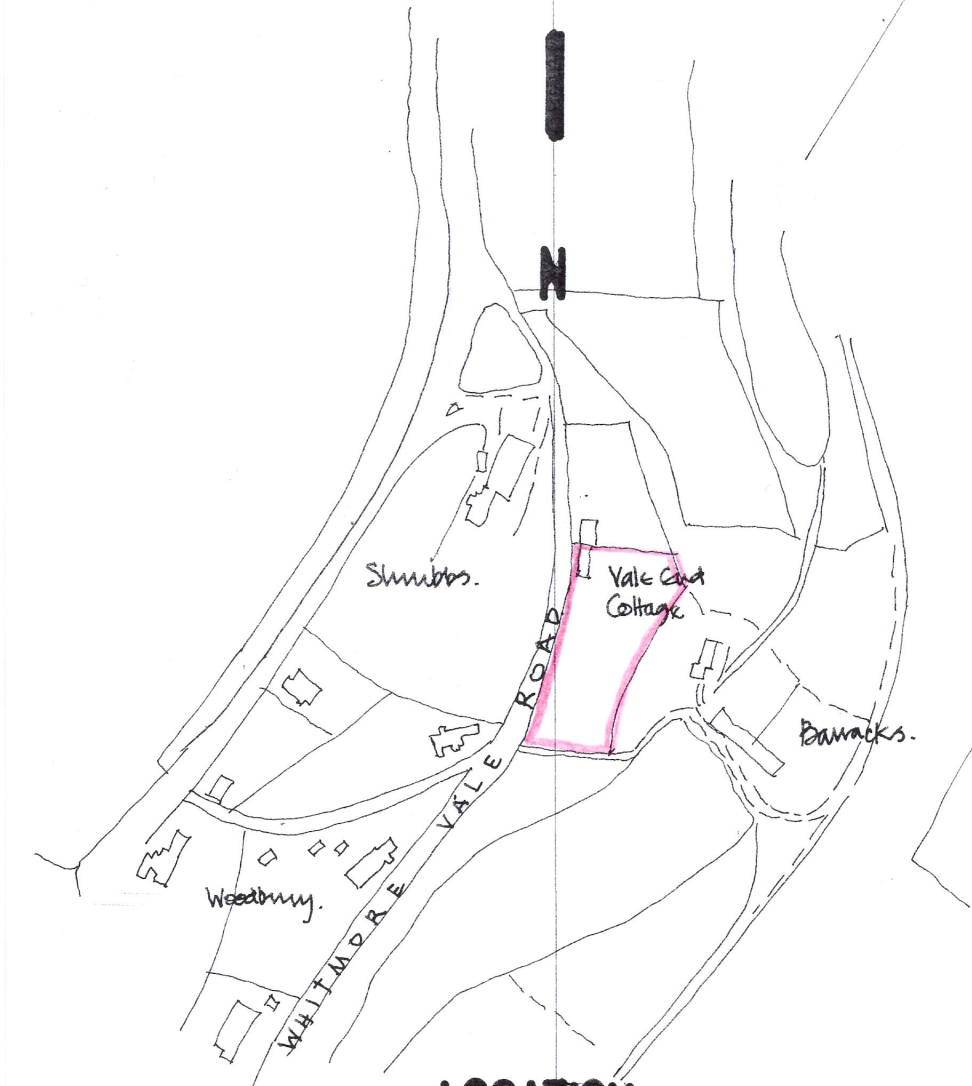

LOCATION

1:2500  
0/5 Licence N° 100010055.

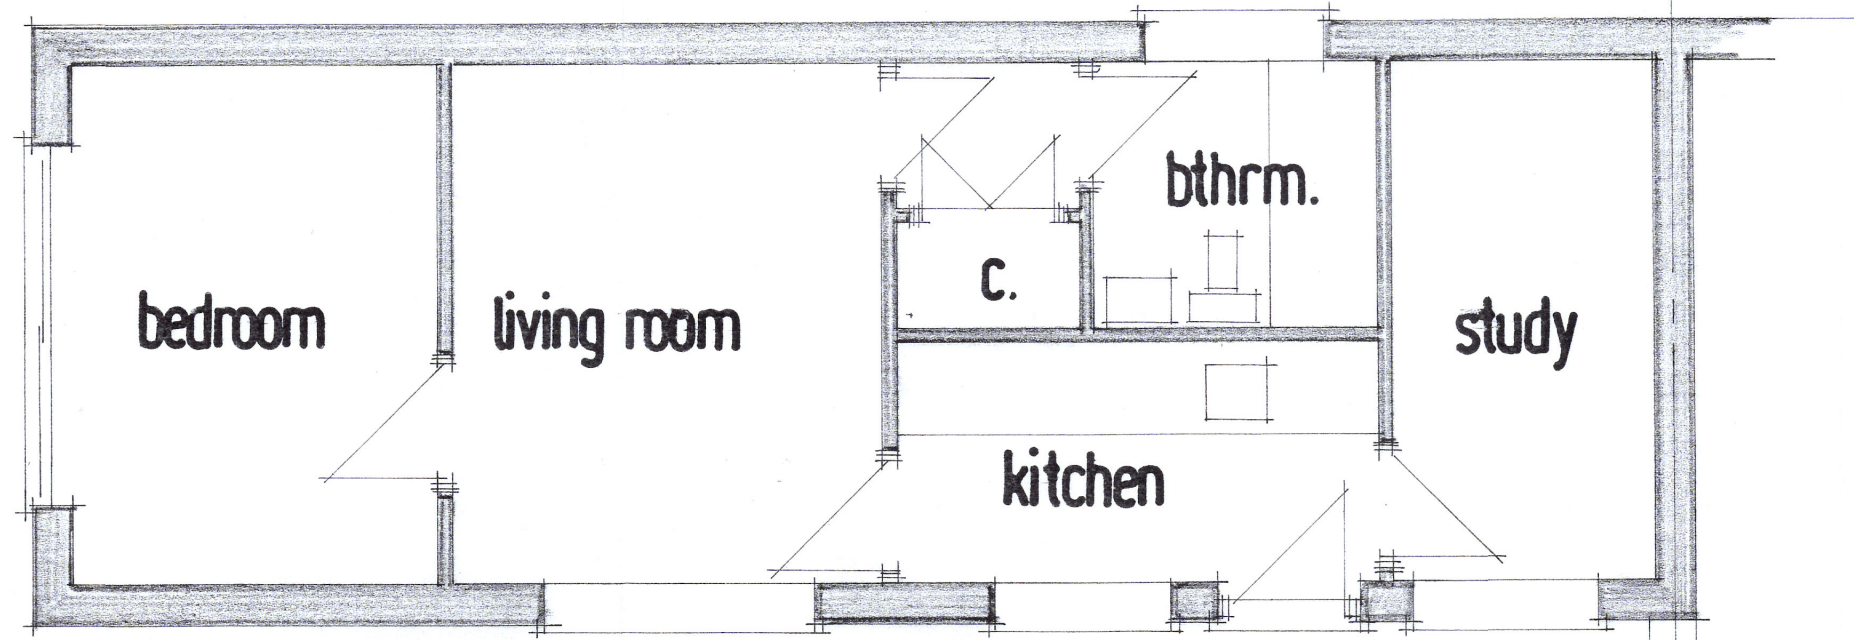

PLAN