
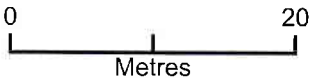


The Gables- Block Plan

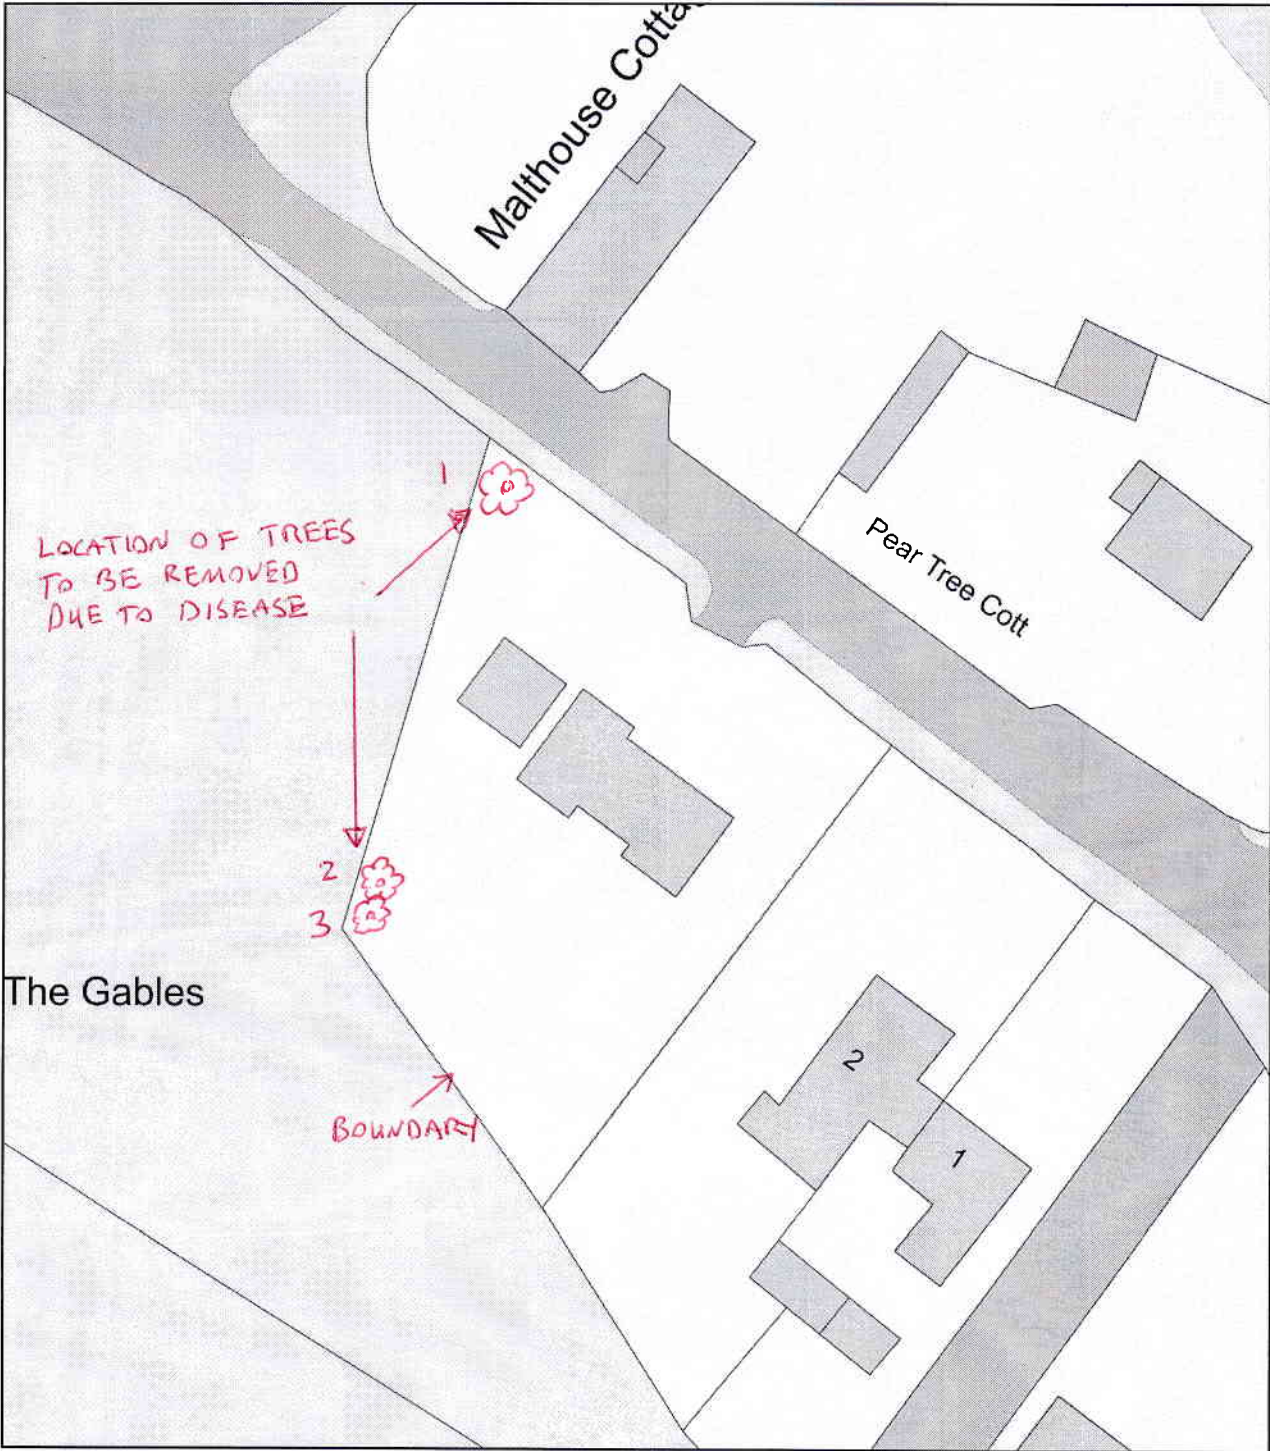

Plan Produced for: Mr M D Dawson
Date Produced: 04 Mar 2019
Plan Number/Project ID: TQRQM19063113709680
Scale: 1:500 @ A4