
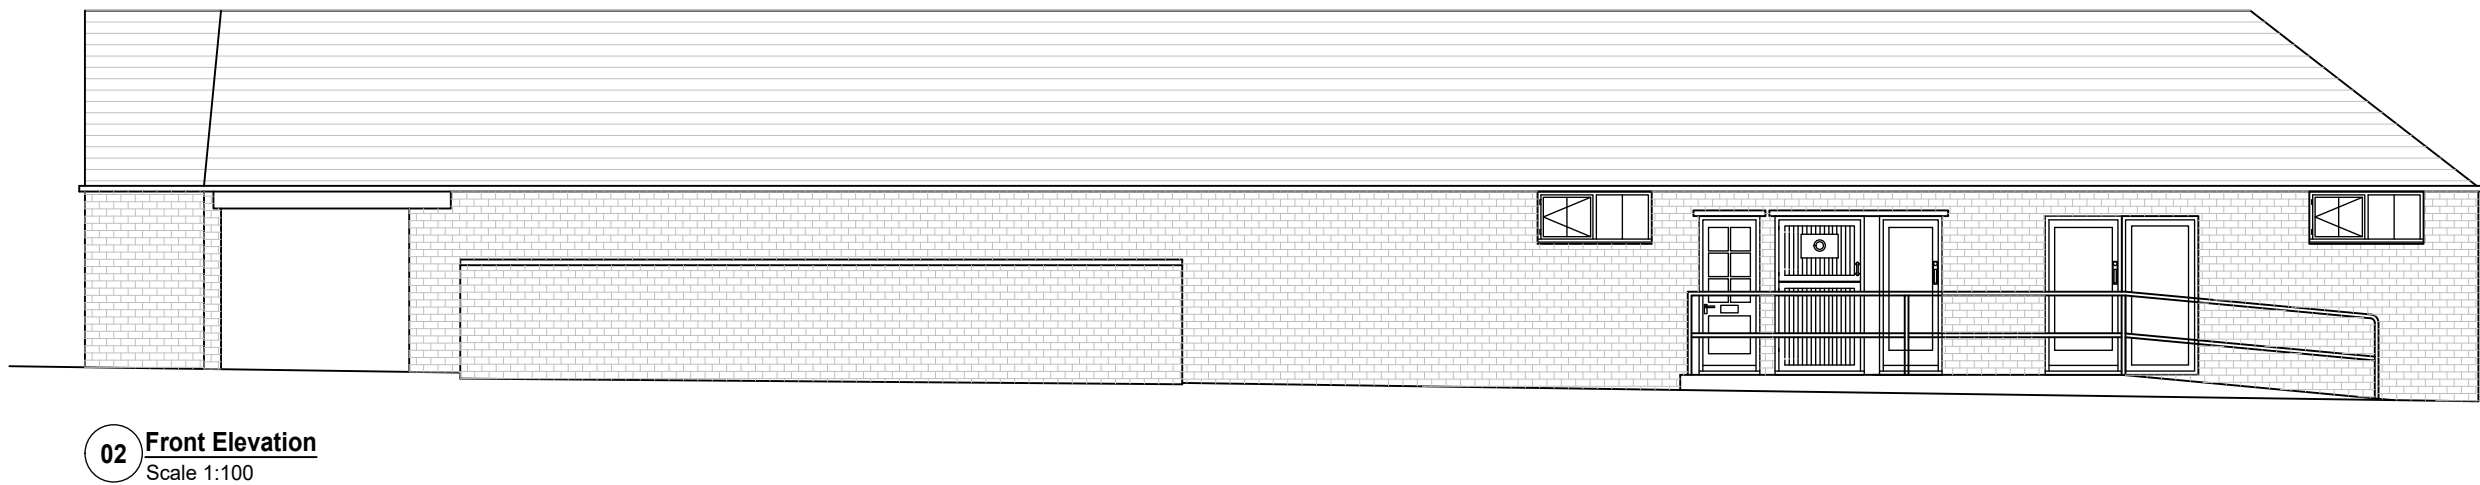
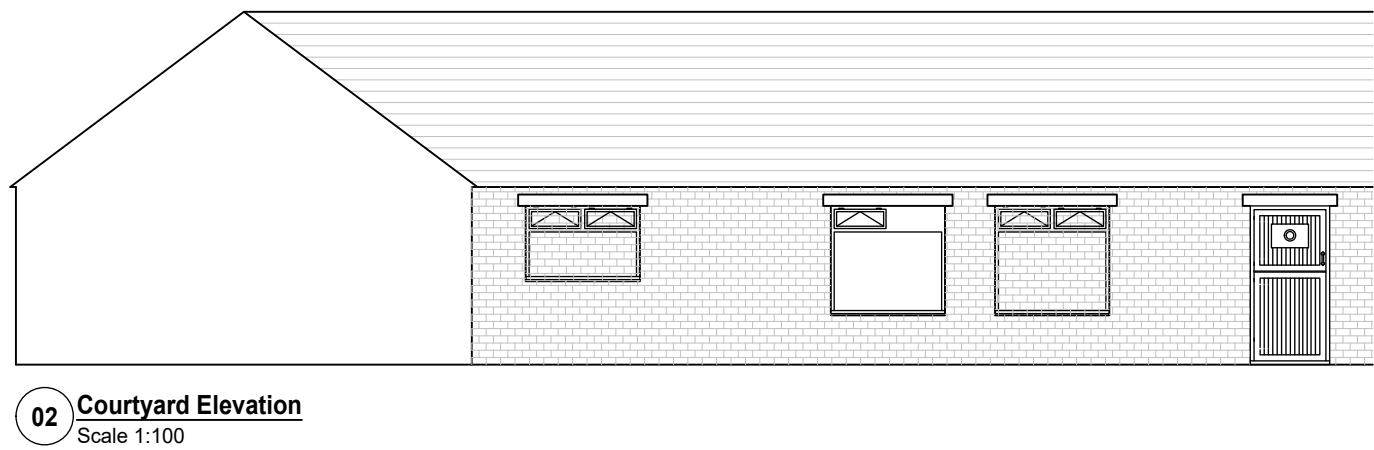
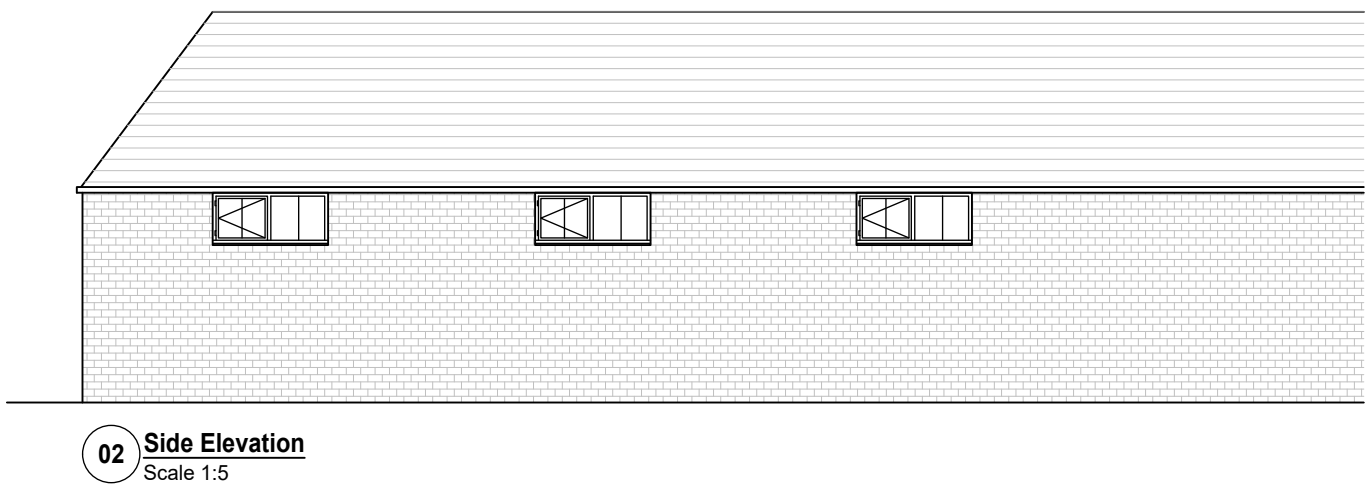
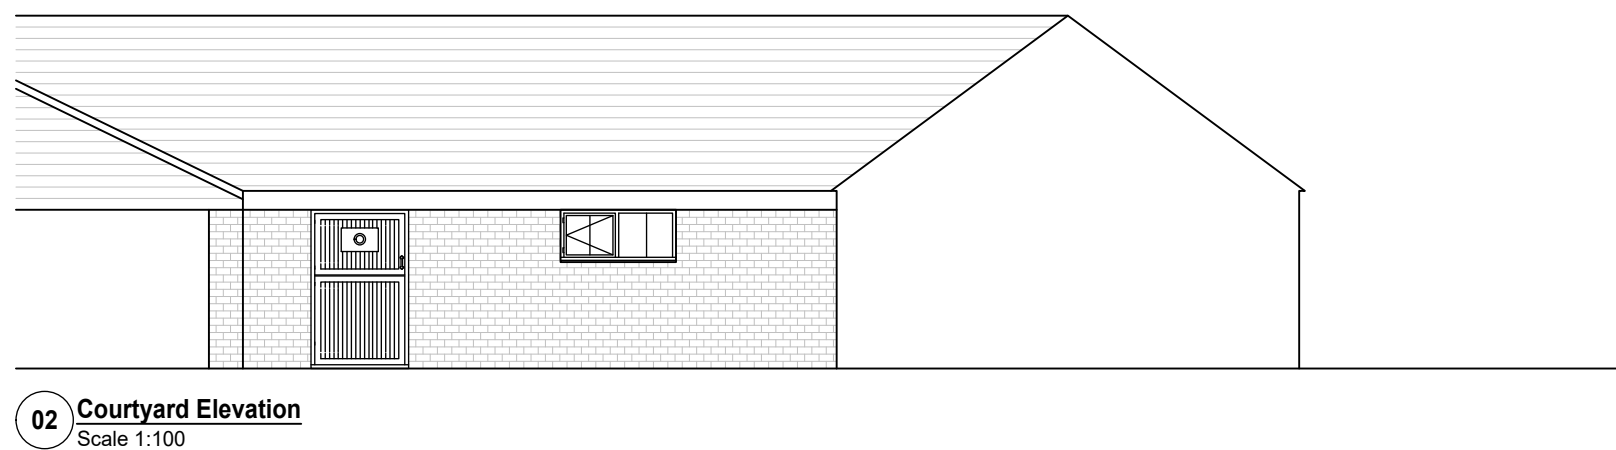
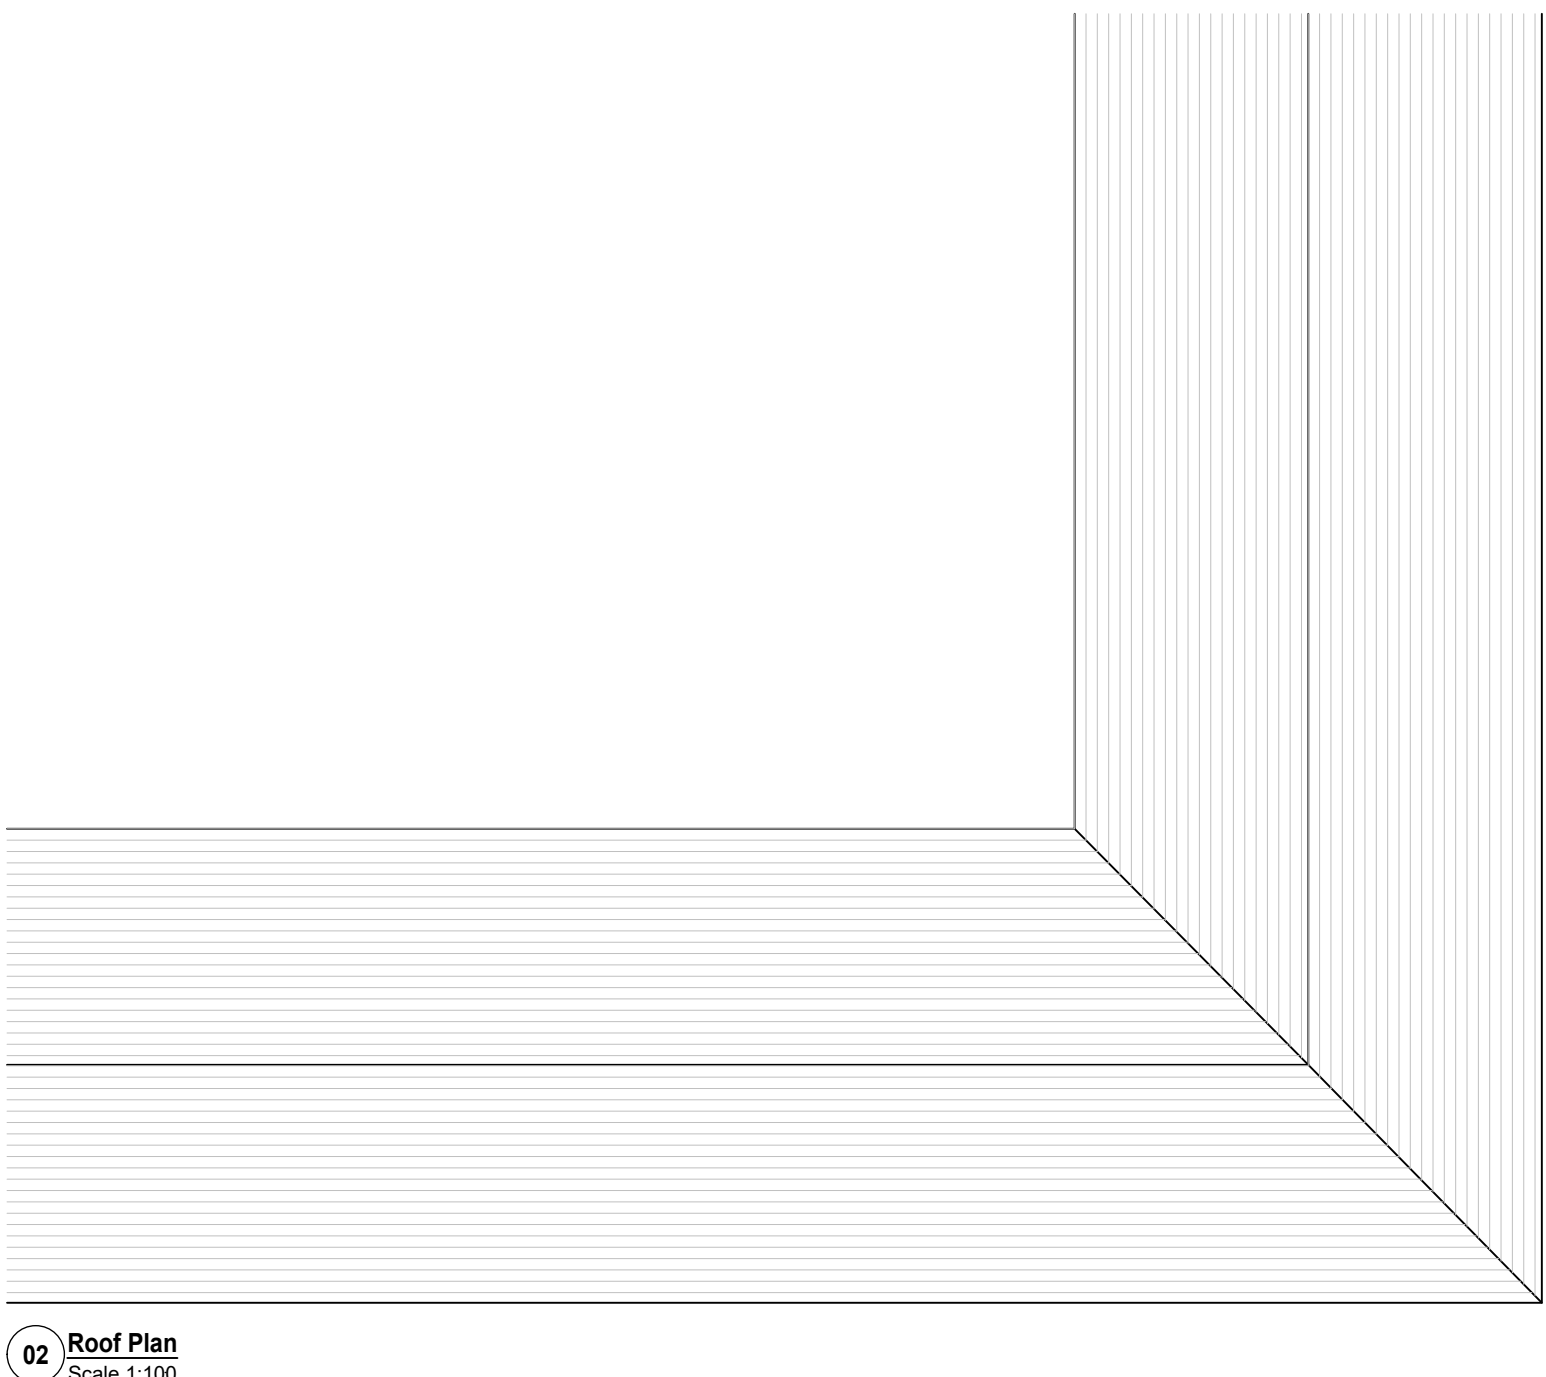


DO NOT SCALE DIMENSIONS FROM THIS DRAWING
CHECK ALL DIMENSIONS ON SITE AND
CO-ORDINATE WITH ALL ISSUED INFORMATION

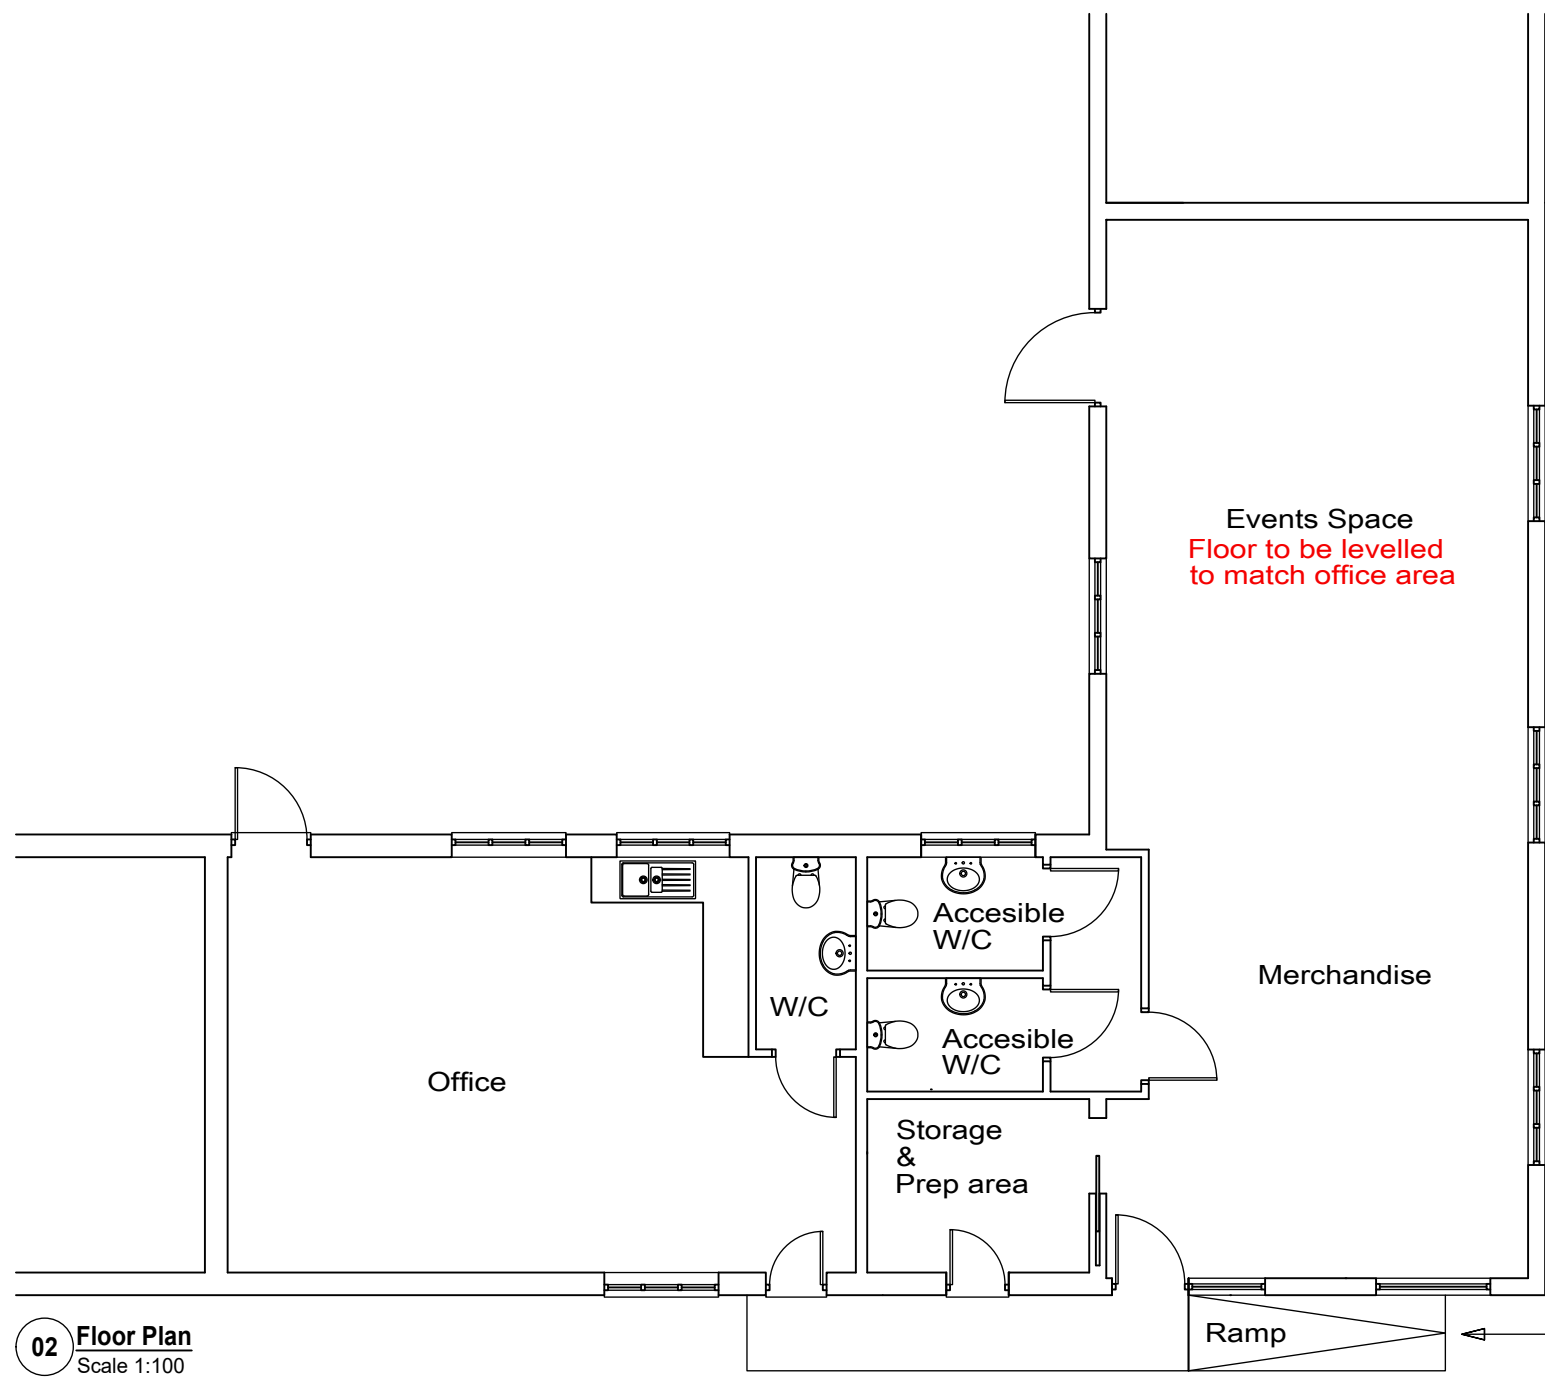

--	--	--	--

rev	date	by	description
Adstock Farm			
client			
X			
project			
Proposed Plans and Elevations			
drawing			
X	09 Aug 23	02	D
VG	09 Aug 23	X	X
1:100		A1	
scale		sheet no	

PEAK
BUILDING CONSULTANTS
Anvil House, Well Street, Buckingham, MK18 1EN
T: 01280 852236
E: elton@peakbuildingconsultants.co.uk

PEAK BUILDING CONSULTANTS