




DO NOT SCALE DIMENSIONS FROM THIS DRAWING  
CHECK ALL DIMENSIONS ON SITE AND CO-ORDINATE  
WITH ALL ISSUED INFORMATION

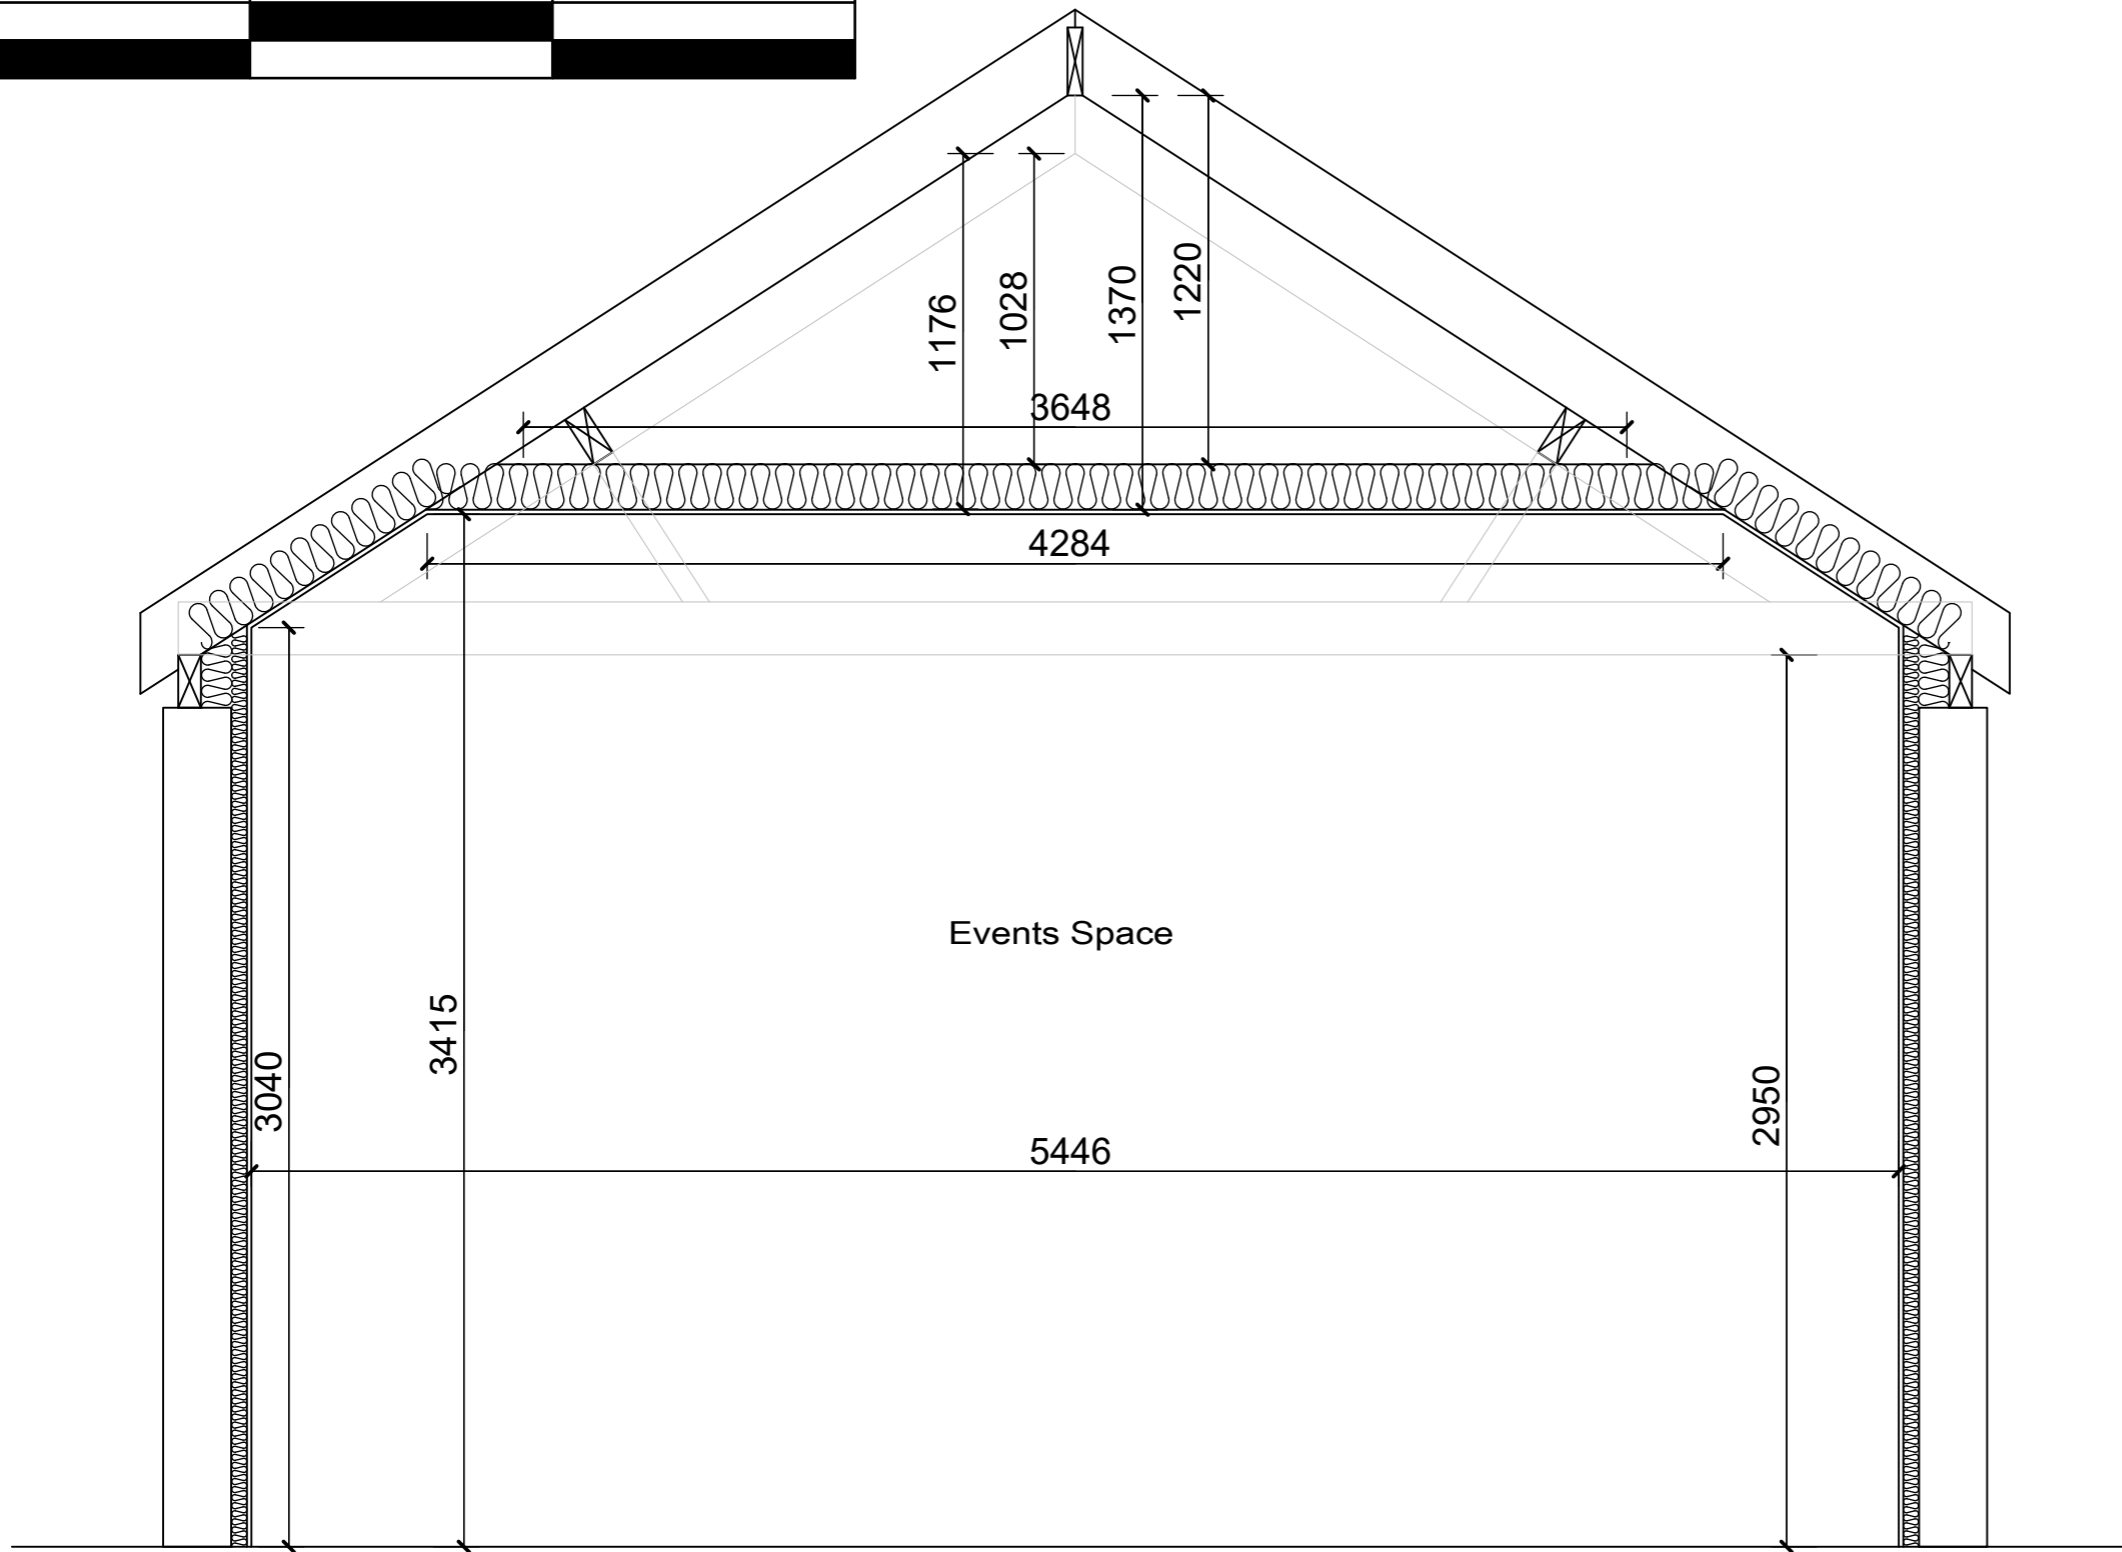

**03 Proposed Section AA**  
Scale 1:25

rev	date	by	description
-	-	-	-

Adstock Farm	-	Proposed Section AA	-	03	A	 Anvil House, Well Steet, Buckingham MK18 1EN T: 01280 852236 E: elton@peakbuildingconsultants.co.uk
client	project	drawing	project no.	drawing no.	rev	
			VG 07 Aug 23			
			created date	checked date	approved date	
			1:25	A3		
			scale	original sheet size		