




DO NOT SCALE DIMENSIONS FROM THIS DRAWING
CHECK ALL DIMENSIONS ON SITE AND CO-ORDINATE
WITH ALL ISSUED INFORMATION

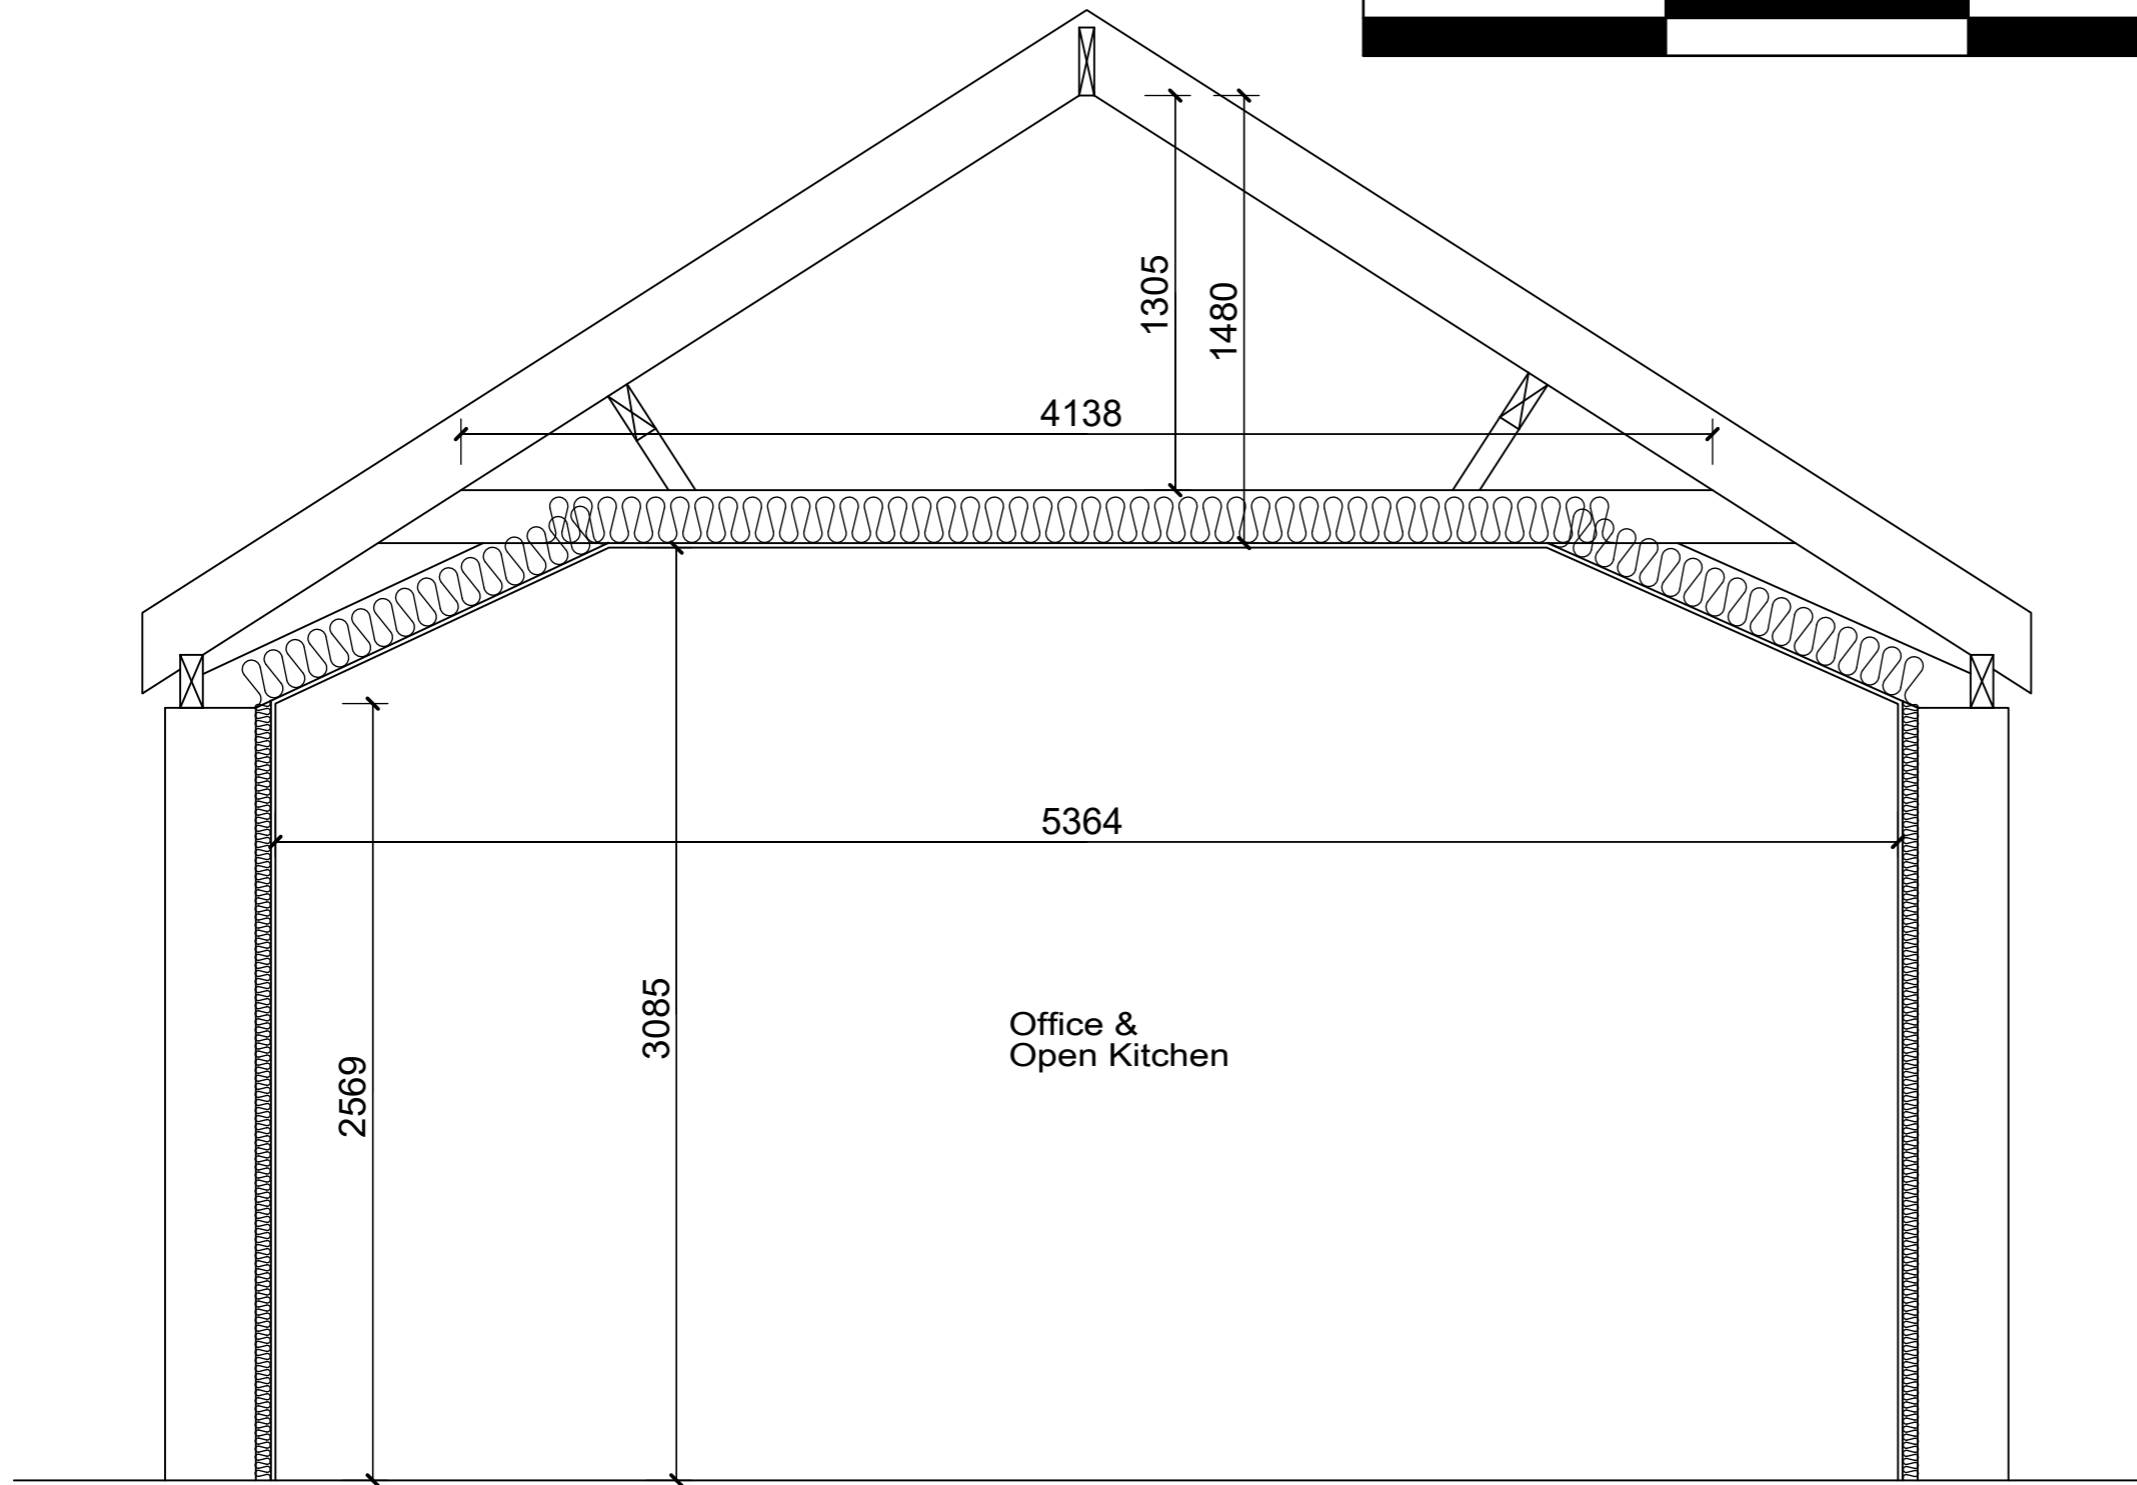

04 Proposed Section BB
Scale 1:25

rev	date	by	description
-	-	-	-

Adstock Farm	-	Proposed Section BB	-	04	-
client	project	drawing	project no.	drawing no.	rev
			VG 07 Aug 23		
			created date	checked date	approved date
			1:25	A3	
			scale	original sheet size	

PEAK
BUILDING CONSULTANTS

Anvil House, Well Steet, Buckingham MK18 1EN
T: 01280 852236 E: elton@peakbuildingconsultants.co.uk