


Location Plan

Site Address: 125, High Street North, Stewley, LU7 0EX

Date Produced: 18-Oct-2023

Scale: 1:2500 @A4

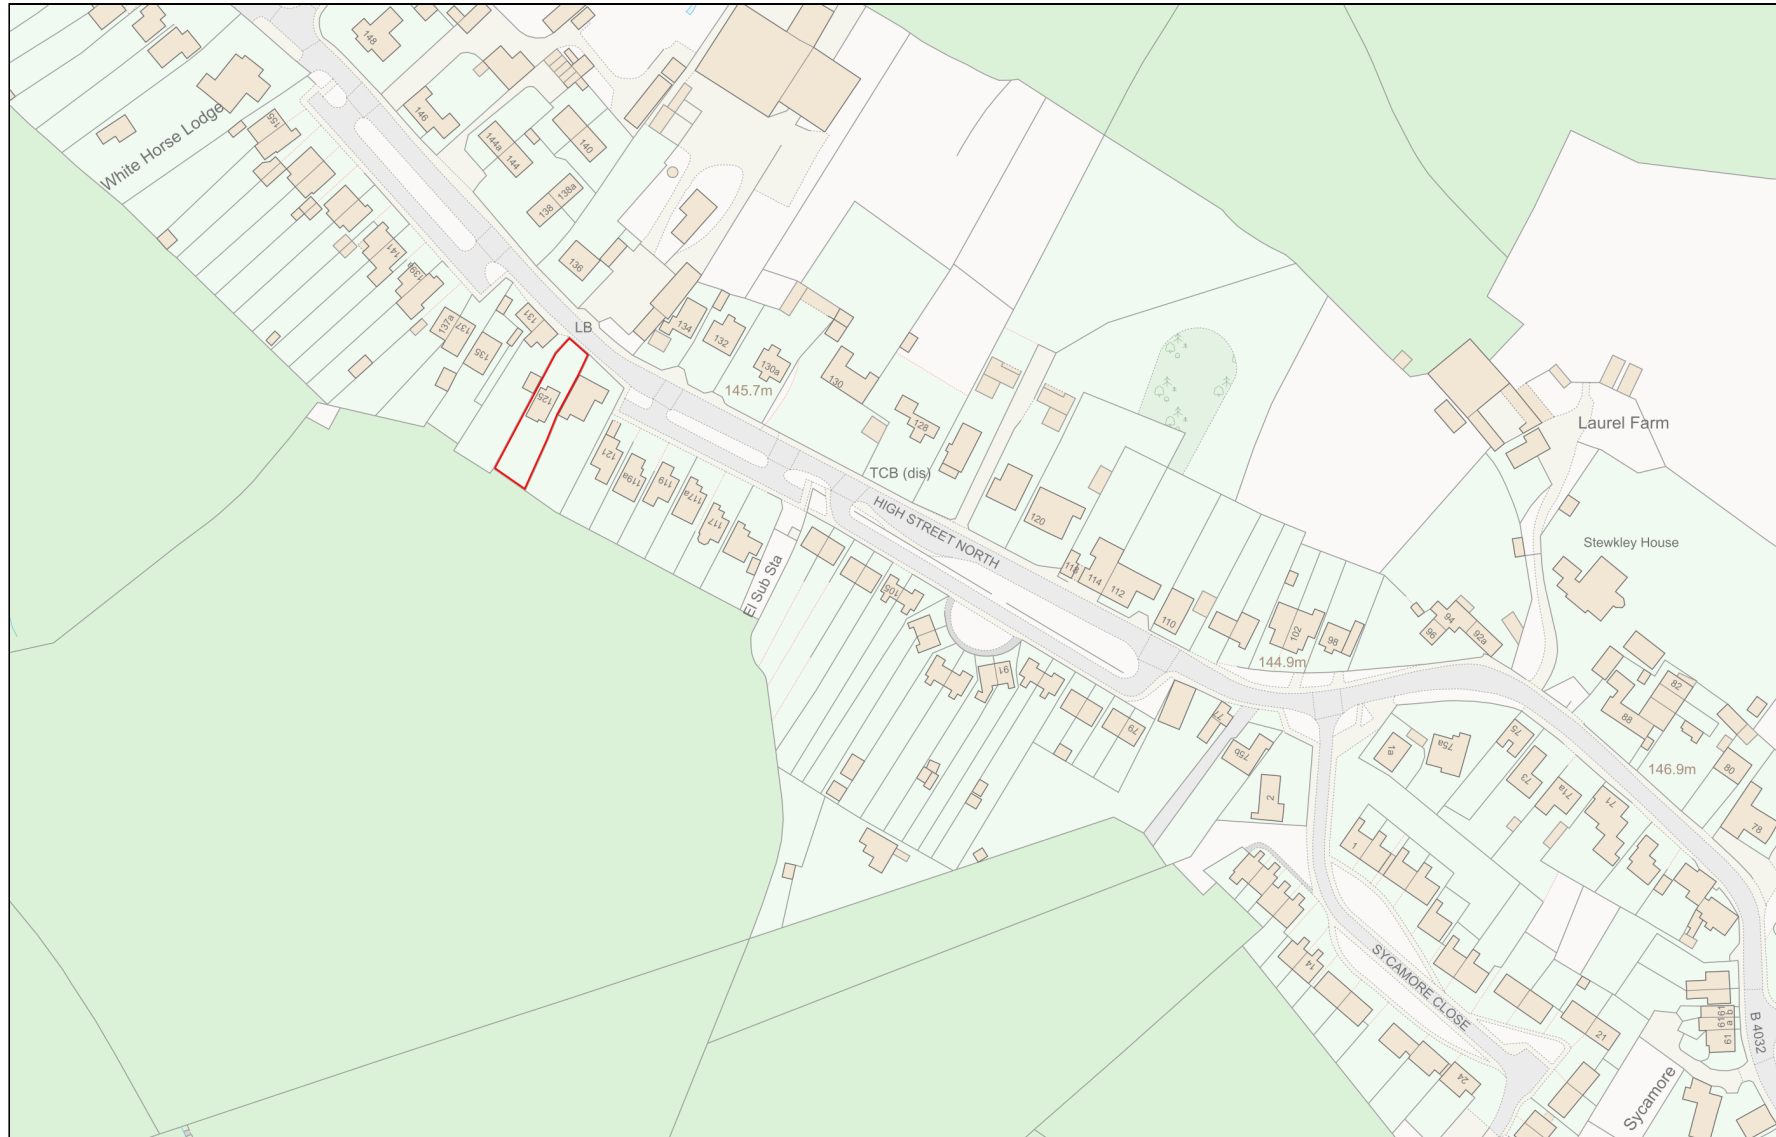

Planning Portal Reference: PP-12540880v1

